


OST

44.1: Bilddokumentation Raum 14a, O-Wand (M 1:25)

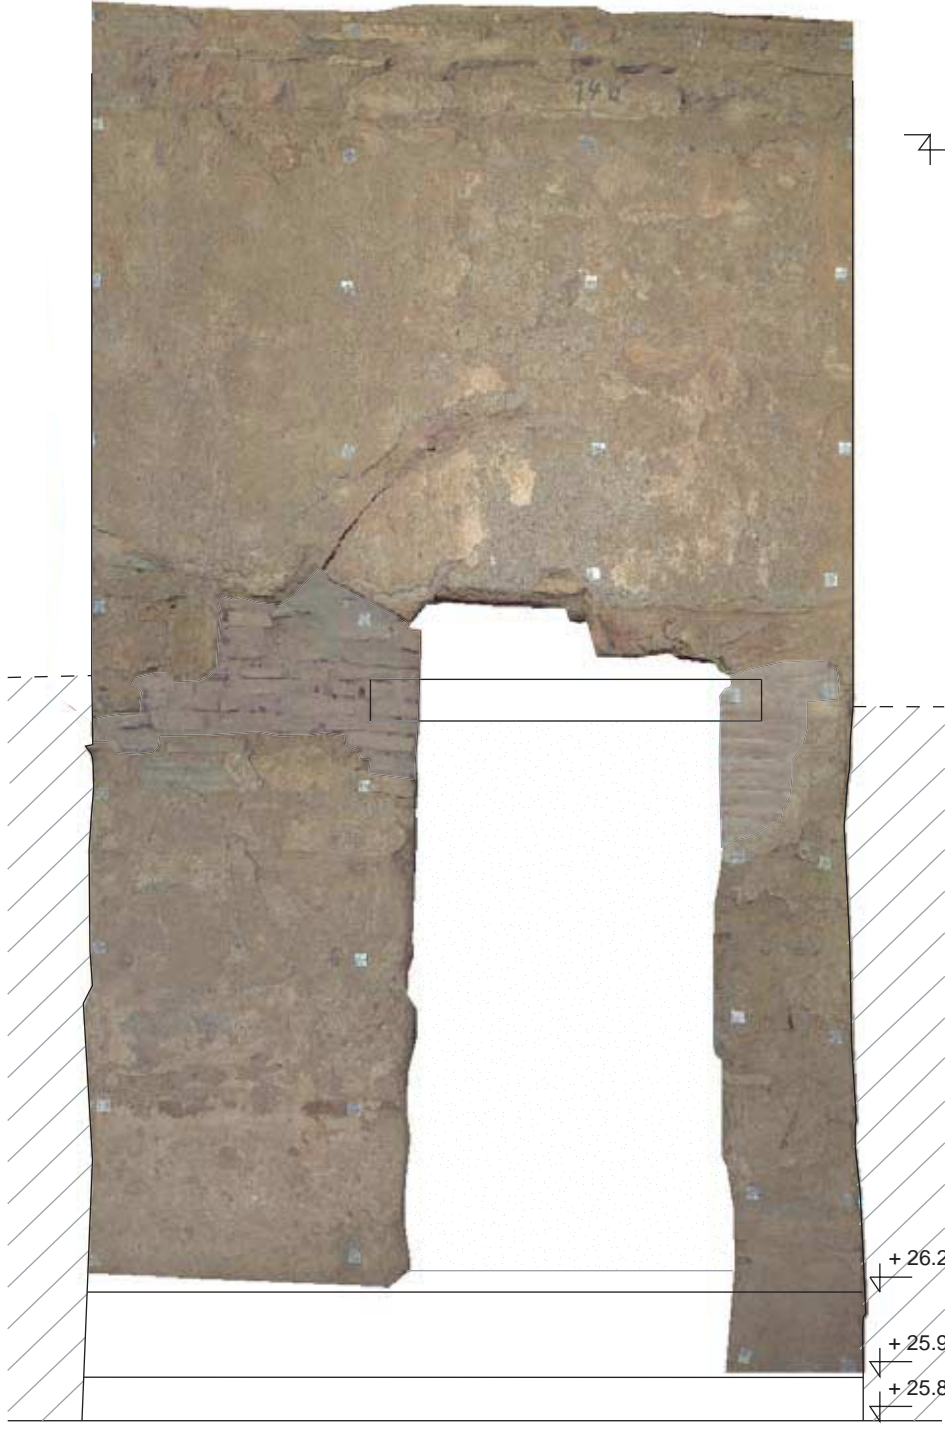

UK + 30.06

+ 26.23 BODEN 3  
 + 25.95 BODEN 2  
 + 25.81 BODEN 1

SÜD

44.2: Bilddokumentation Raum 14a, S-Wand (M 1:25)


0 1m H2/14a

TAFEL 44



WEST

45.1: Bilddokumentation Raum 14b, W-Wand (M 1:25)

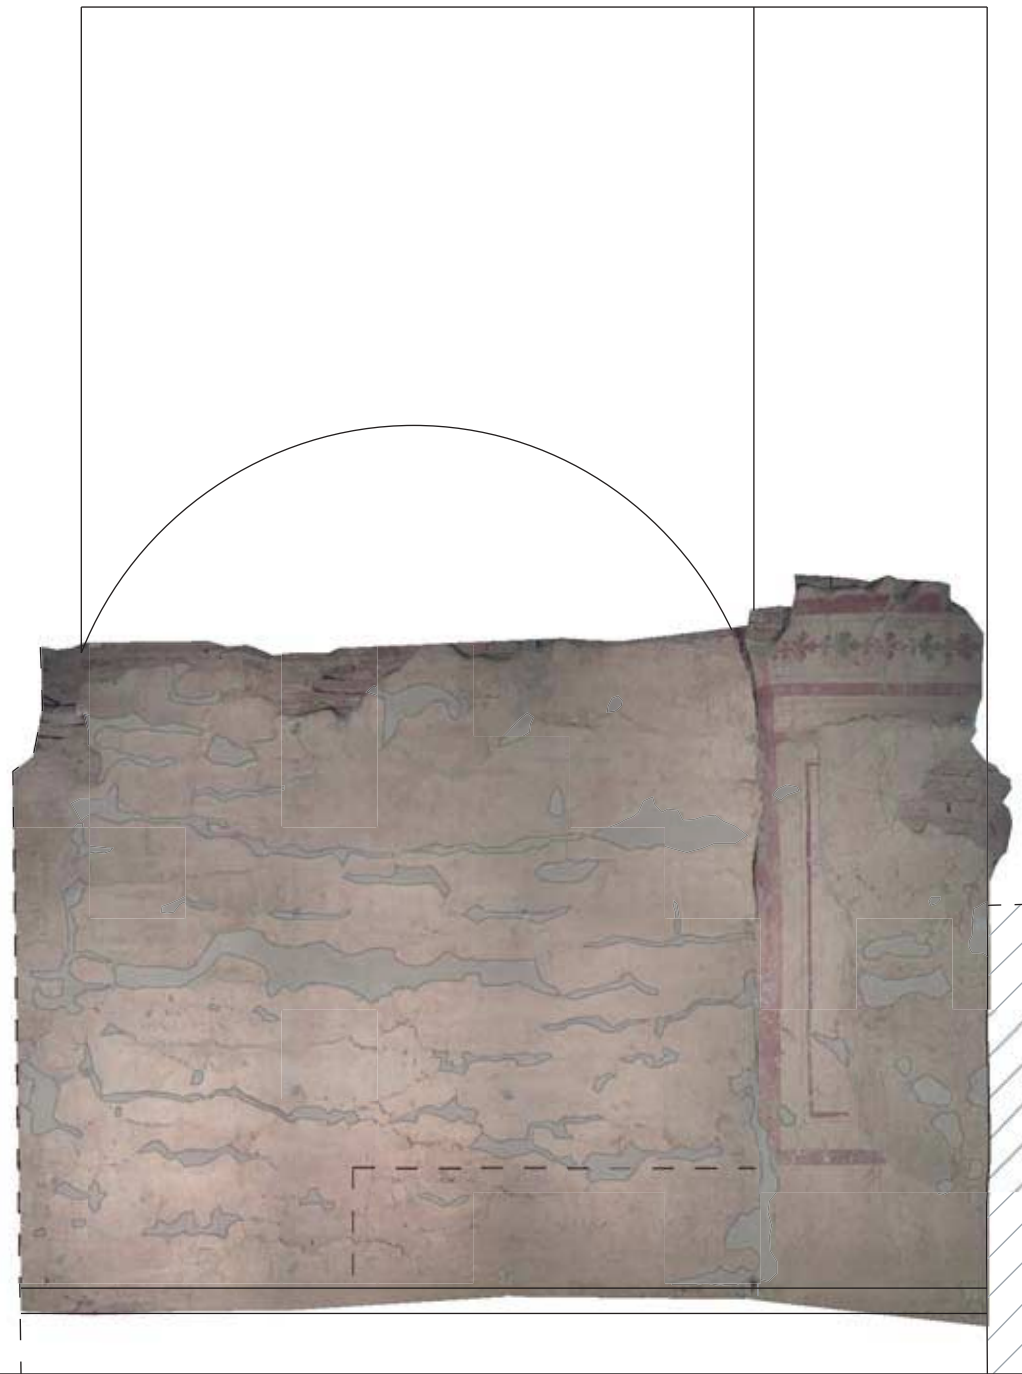

NORD

45.2: Bilddokumentation Raum 14b, N-Wand (M 1:25)


UK + 30.26

+ 26.02 BODEN 3  
 + 25.94 BODEN 2  
 + 25.74 BODEN 1

TAFEL 45

0 1m H2/14b



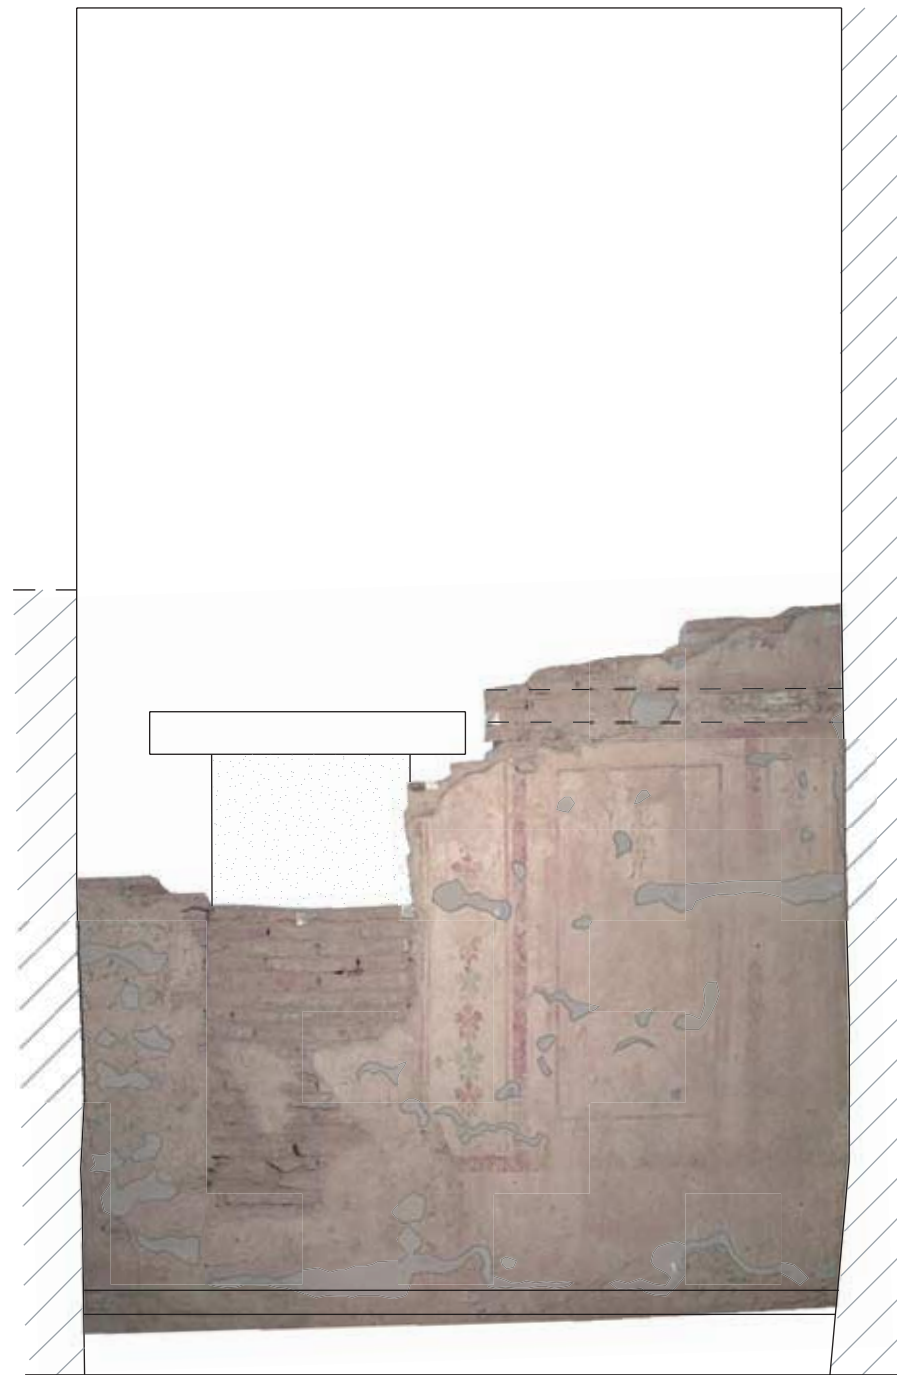

OST

46.1: Bilddokumentation Raum 14b, O-Wand (M 1:25)




SÜD


46.2: Bilddokumentation Raum 14b, S-Wand (M 1:25)

TAFEL 46

0 1m H2/14b

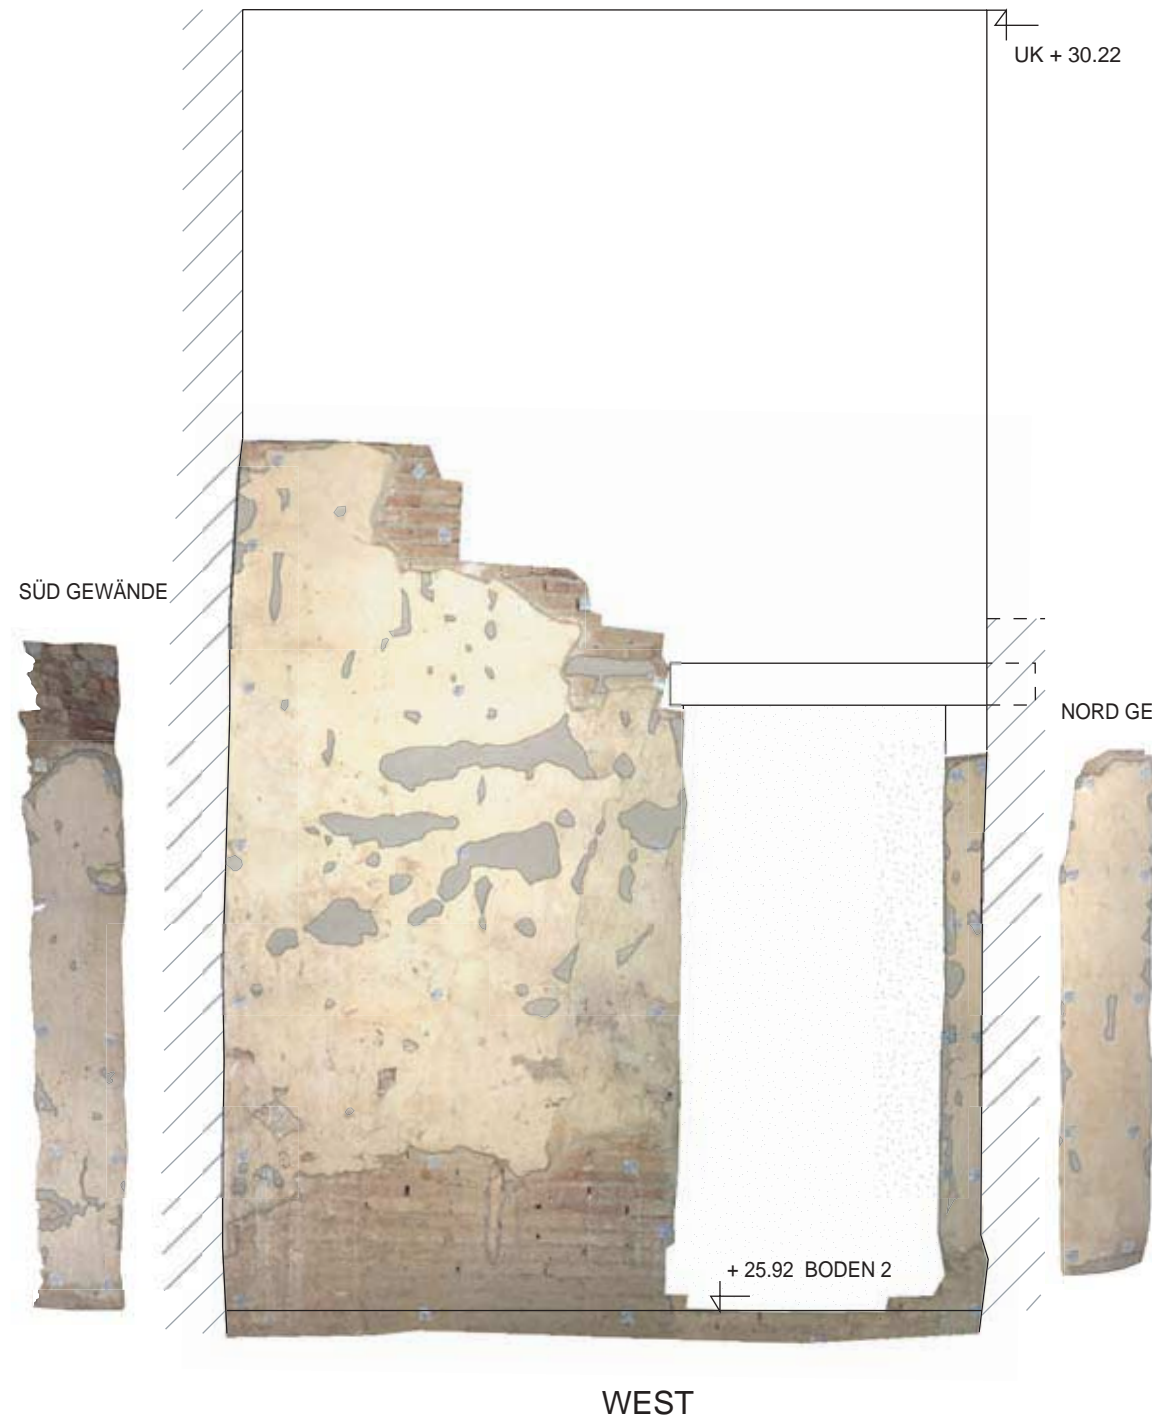

47.1: Bilddokumentation Raum 14c, W-Wand (M 1 : 25)

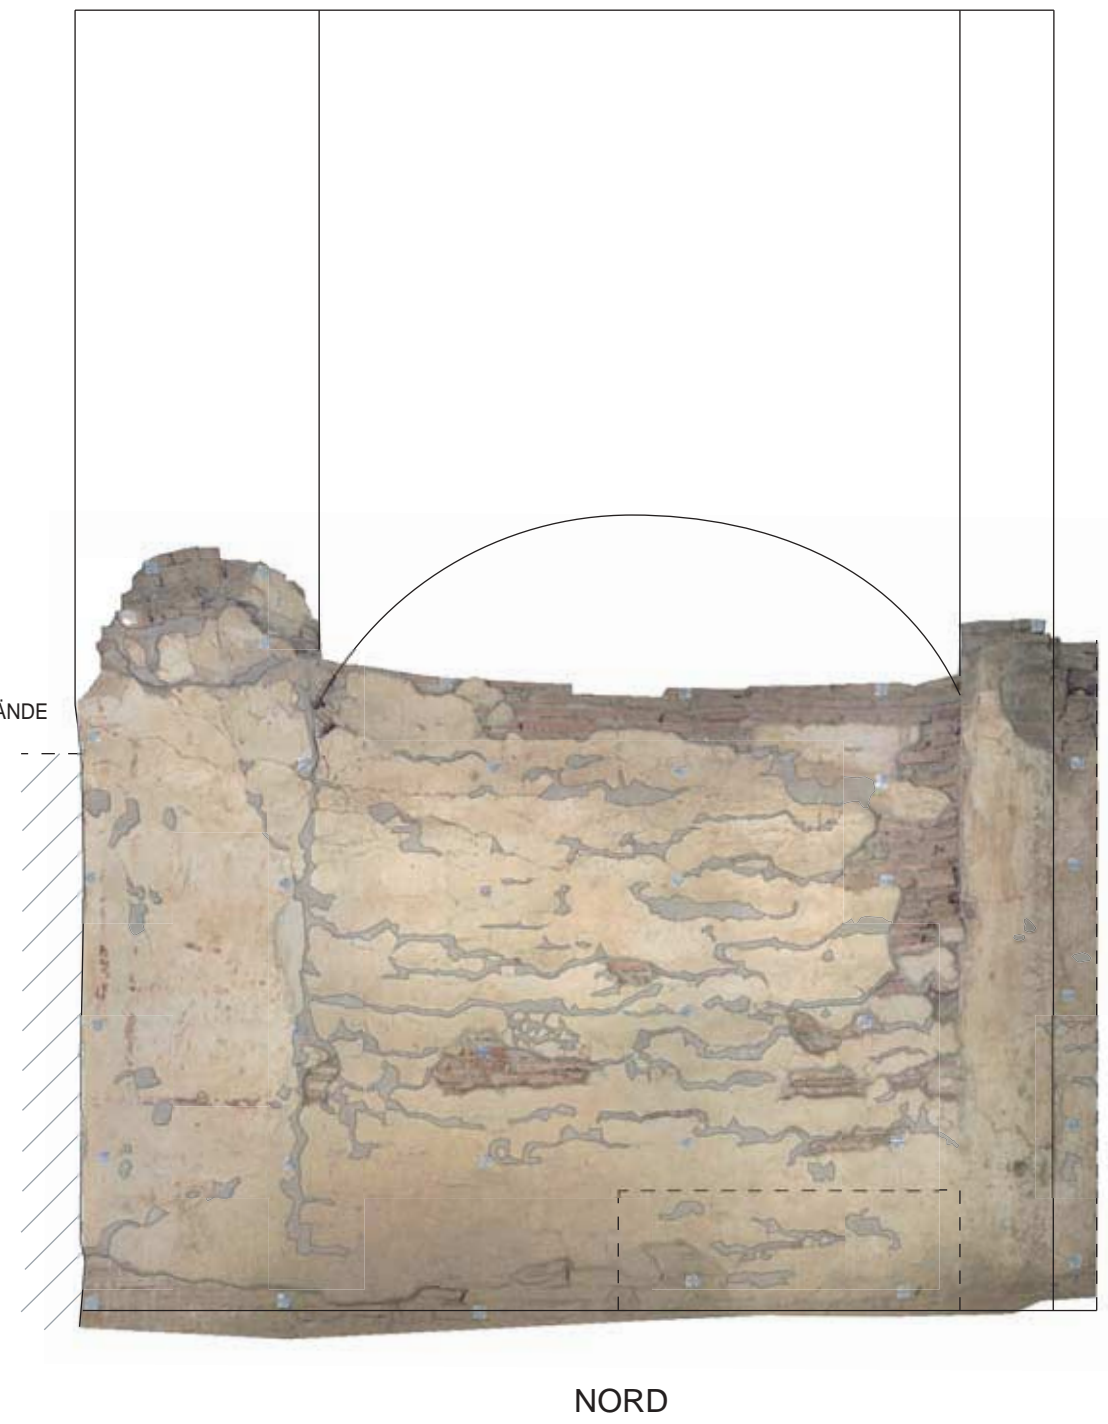

47.2: Bilddokumentation Raum 14c, N-Wand (M 1 : 25)