



27.1: Z Bodenaufnahme Raum 4a  
(M 1:25)

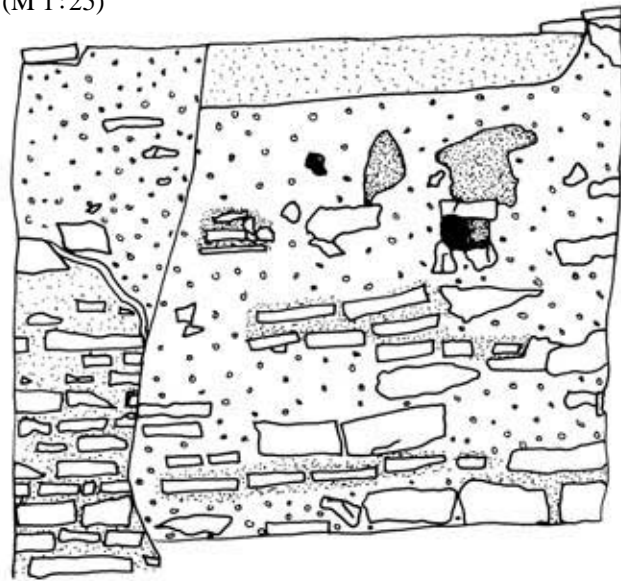


27.2: Z Raum 4a, O-Wand (Gang) (M 1:25)

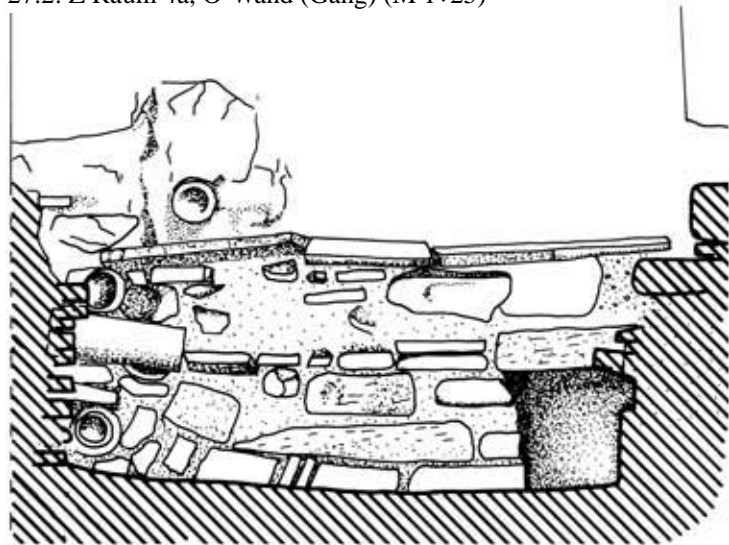


27.5: Z Raum 4a, Ostkanal, W-Wange (M 1:25)



27.3: Z Raum 4a, N-Wand (M 1:25)

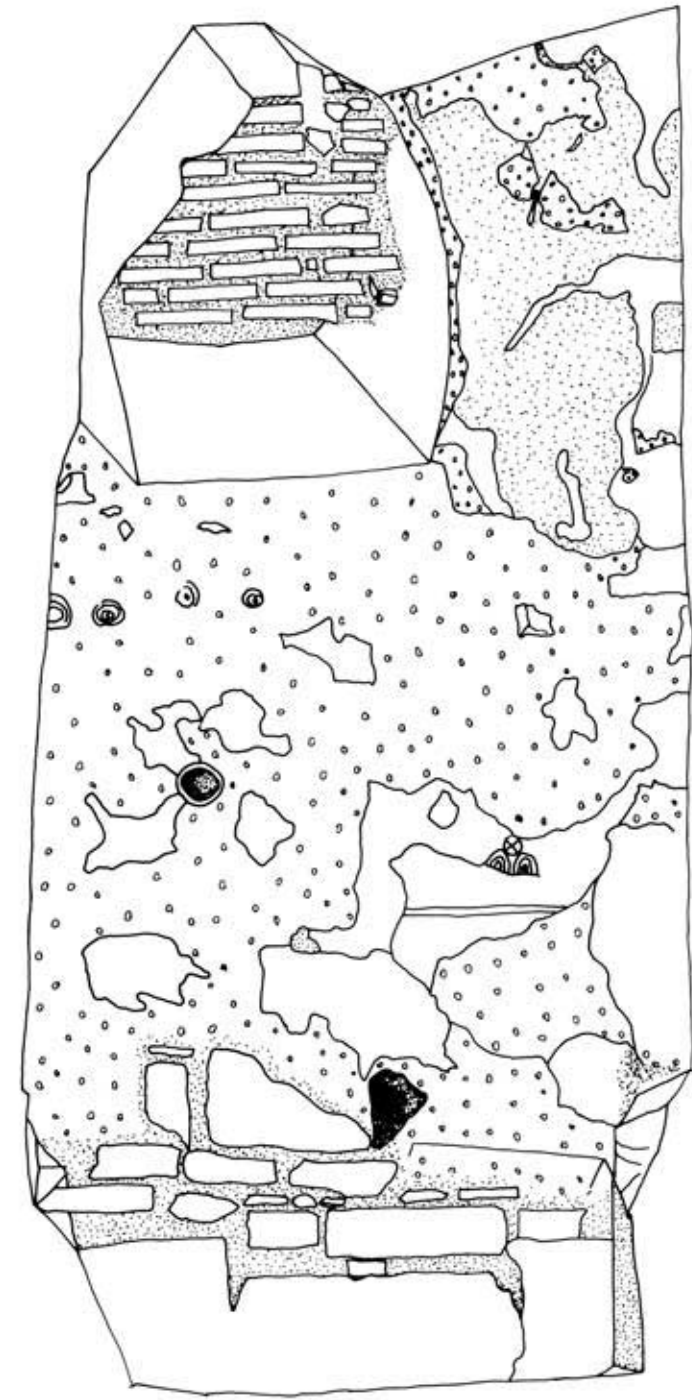

27.4: Z Raum 4a, O-Wand (M 1:25)

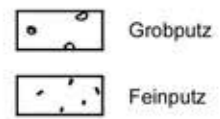




28.1: Z Raum 4a, S-Wand (M 1:25)



28.2: Z Raum 4a, W-Wand (M 1:25)

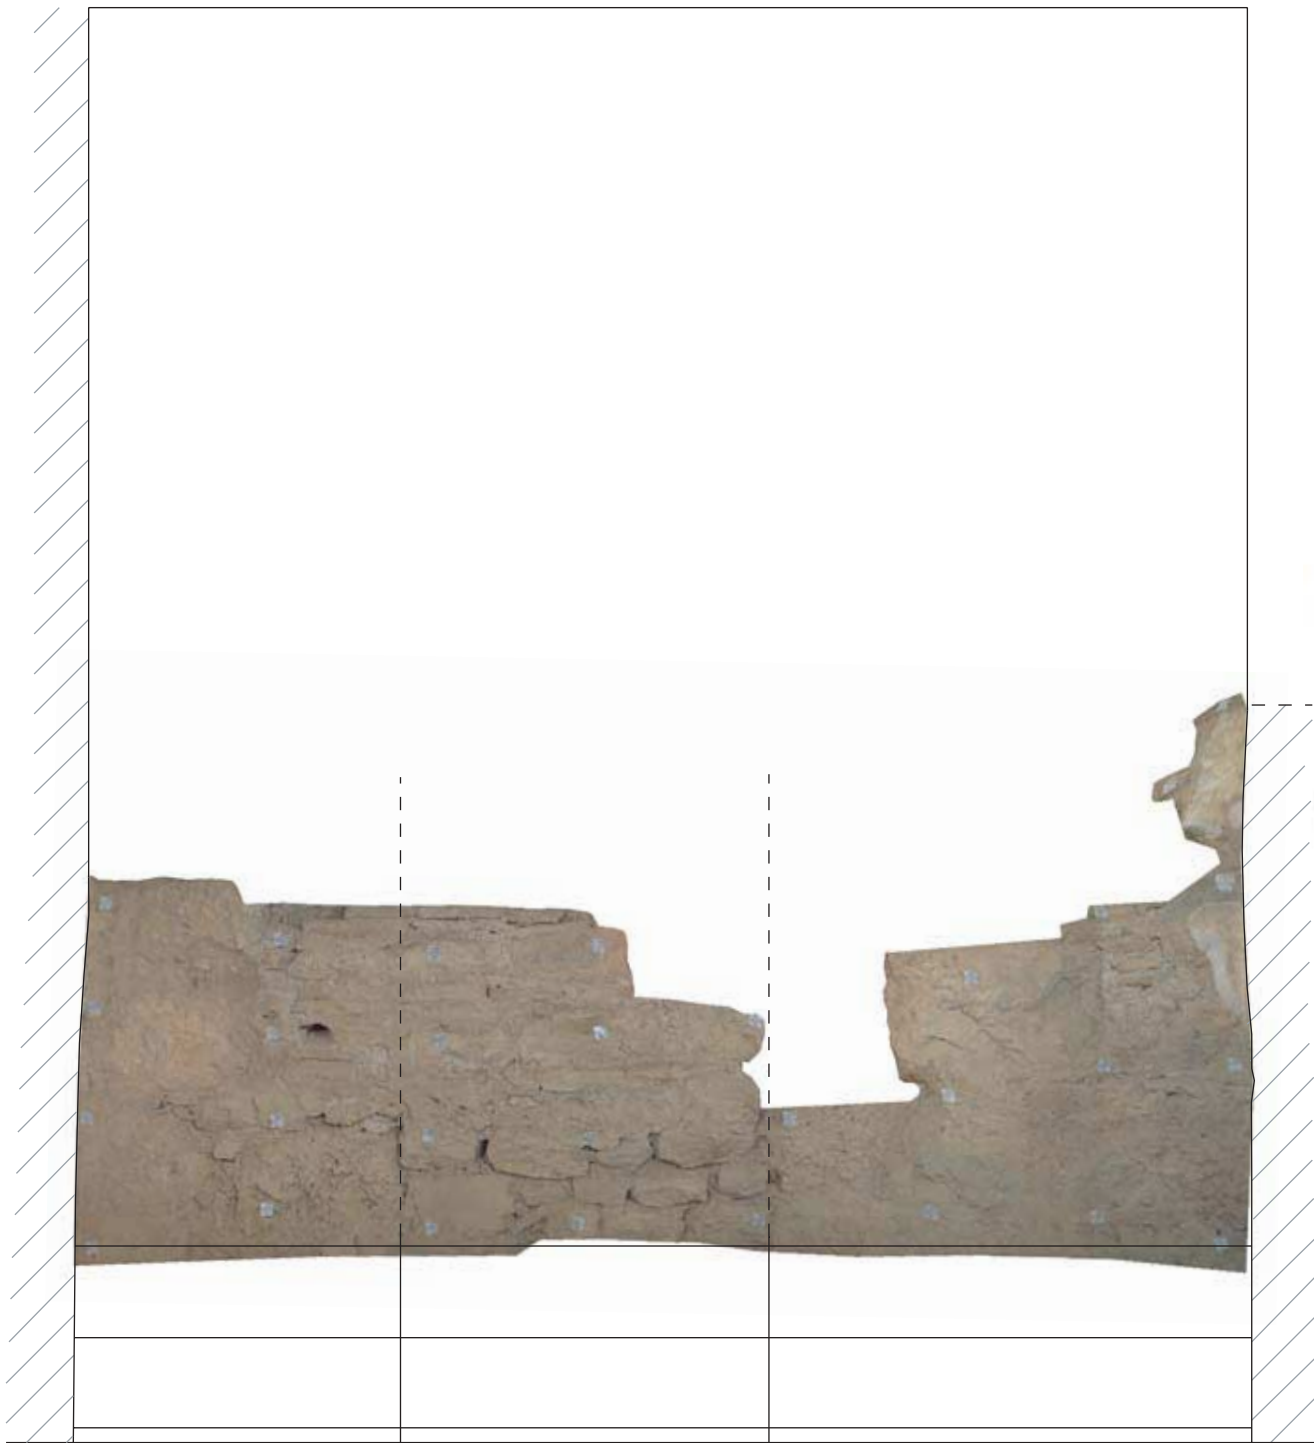

WEST GEWÄNDE




OST GEWÄNDE



WEST

29.1: Bilddokumentation Raum 14, W-Wand (M 1:25)

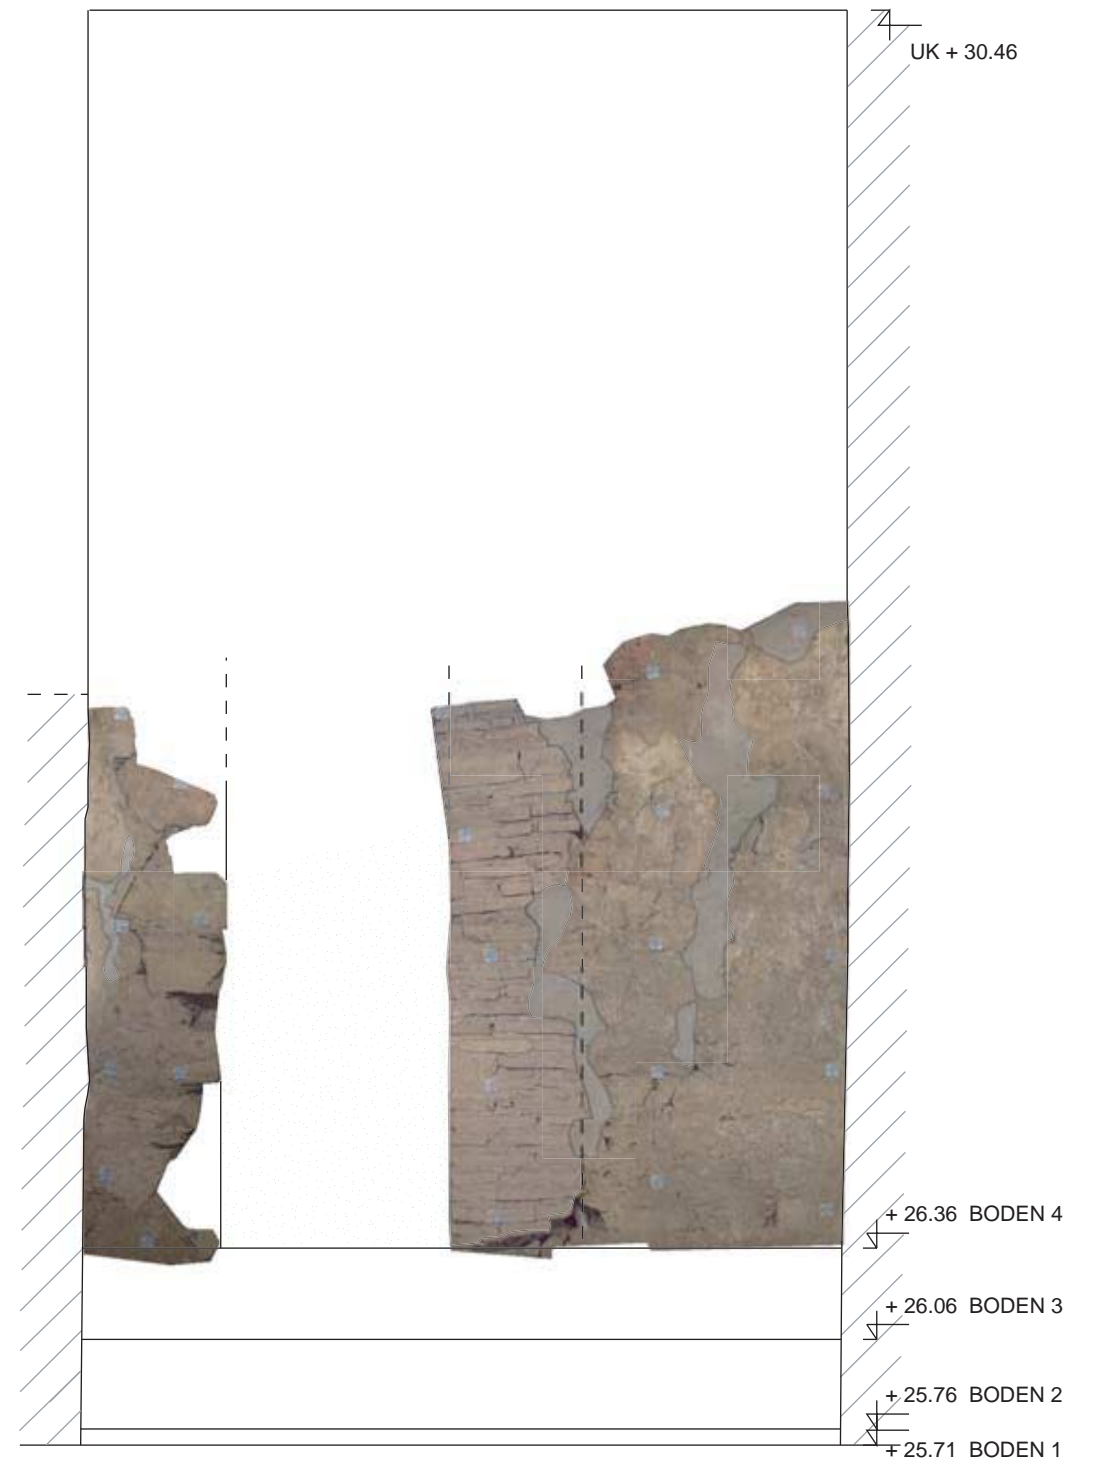

UK + 30.46

+ 26.36 BODEN 4

+ 26.06 BODEN 3

+ 25.76 BODEN 2

+ 25.71 BODEN 1

NORD

29.2: Bilddokumentation Raum 14, N-Wand (M 1:25)

0 1m H2/14

TAFEL 29






30.1: Bilddokumentation Raum 14, O-Wand (M 1:25)




30.2: Bilddokumentation Raum 14, S-Wand (M 1:25)

0 1 m H2/14

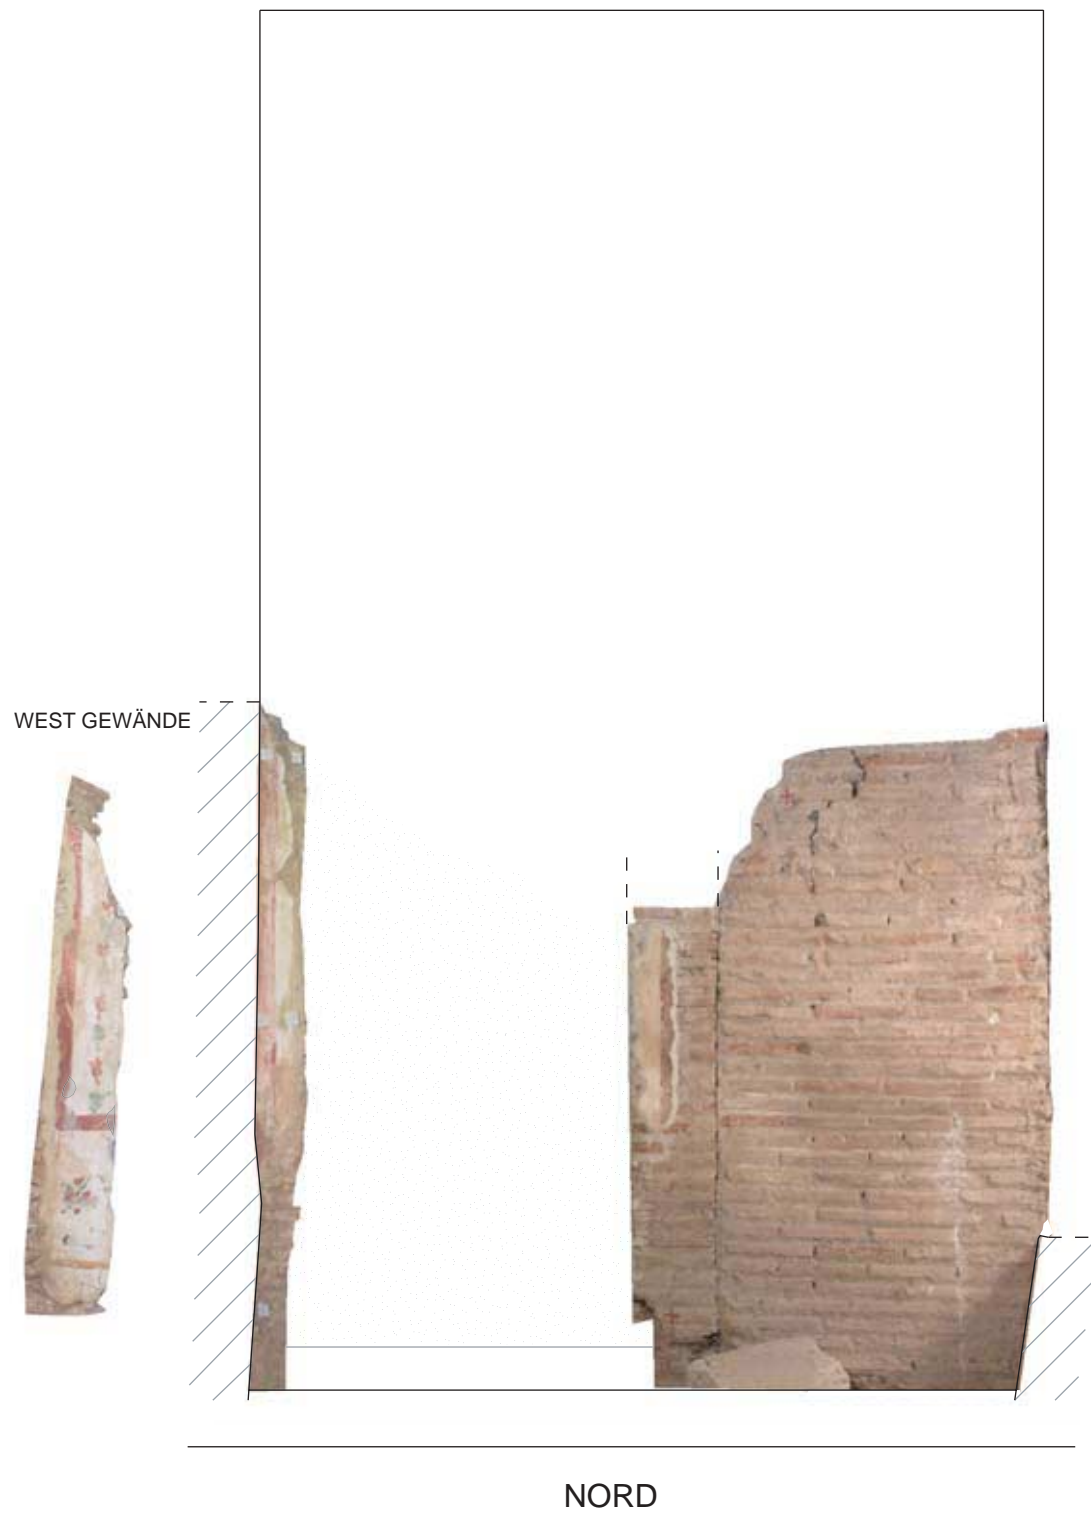

31.1: Bilddokumentation Raum 19, N-Wand (M 1:25)

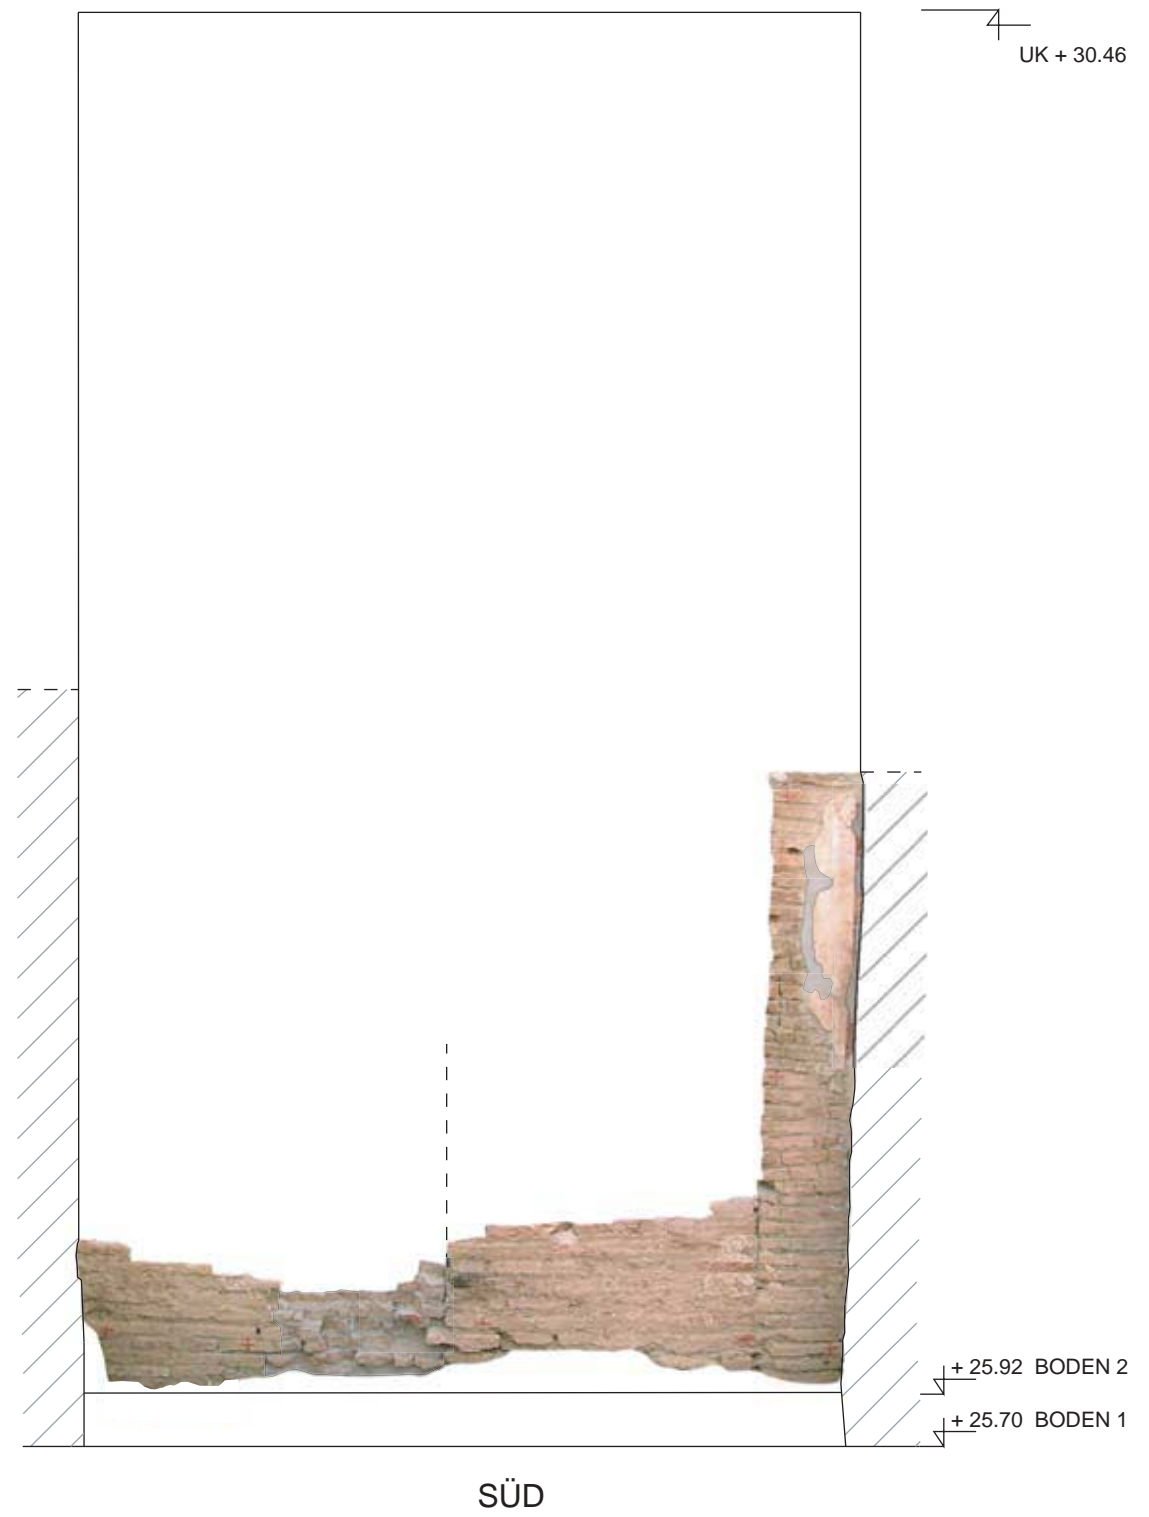

31.2: Bilddokumentation Raum 19, S-Wand (M 1:25)



TAFEL 32

32: Bilddokumentation Raum 19, O-Wand (M 1:25)