


BEILAGE I

Soprintendenza Archeologica di Roma
Giubileo 2000



Terme di Caracalla
Documentazione grafica
(Percia 13597, Cap. 8039)

PLANMETRIA GENERALE

SCALA DI RAPPRESENTAZIONE 1:500

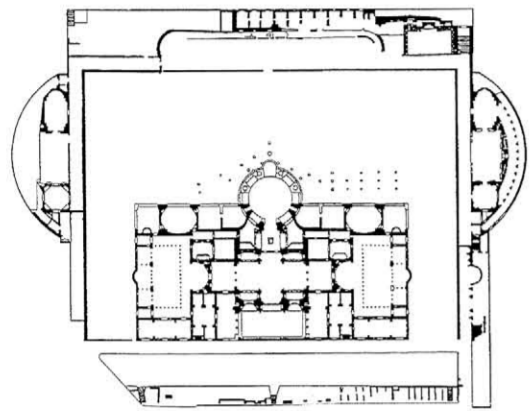

Rilievo ed elaborazione grafica: Studio Prof. Arch. Giovanni Ioppolo
Roma
1999

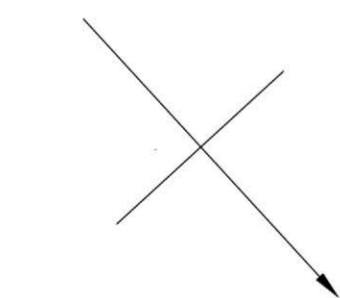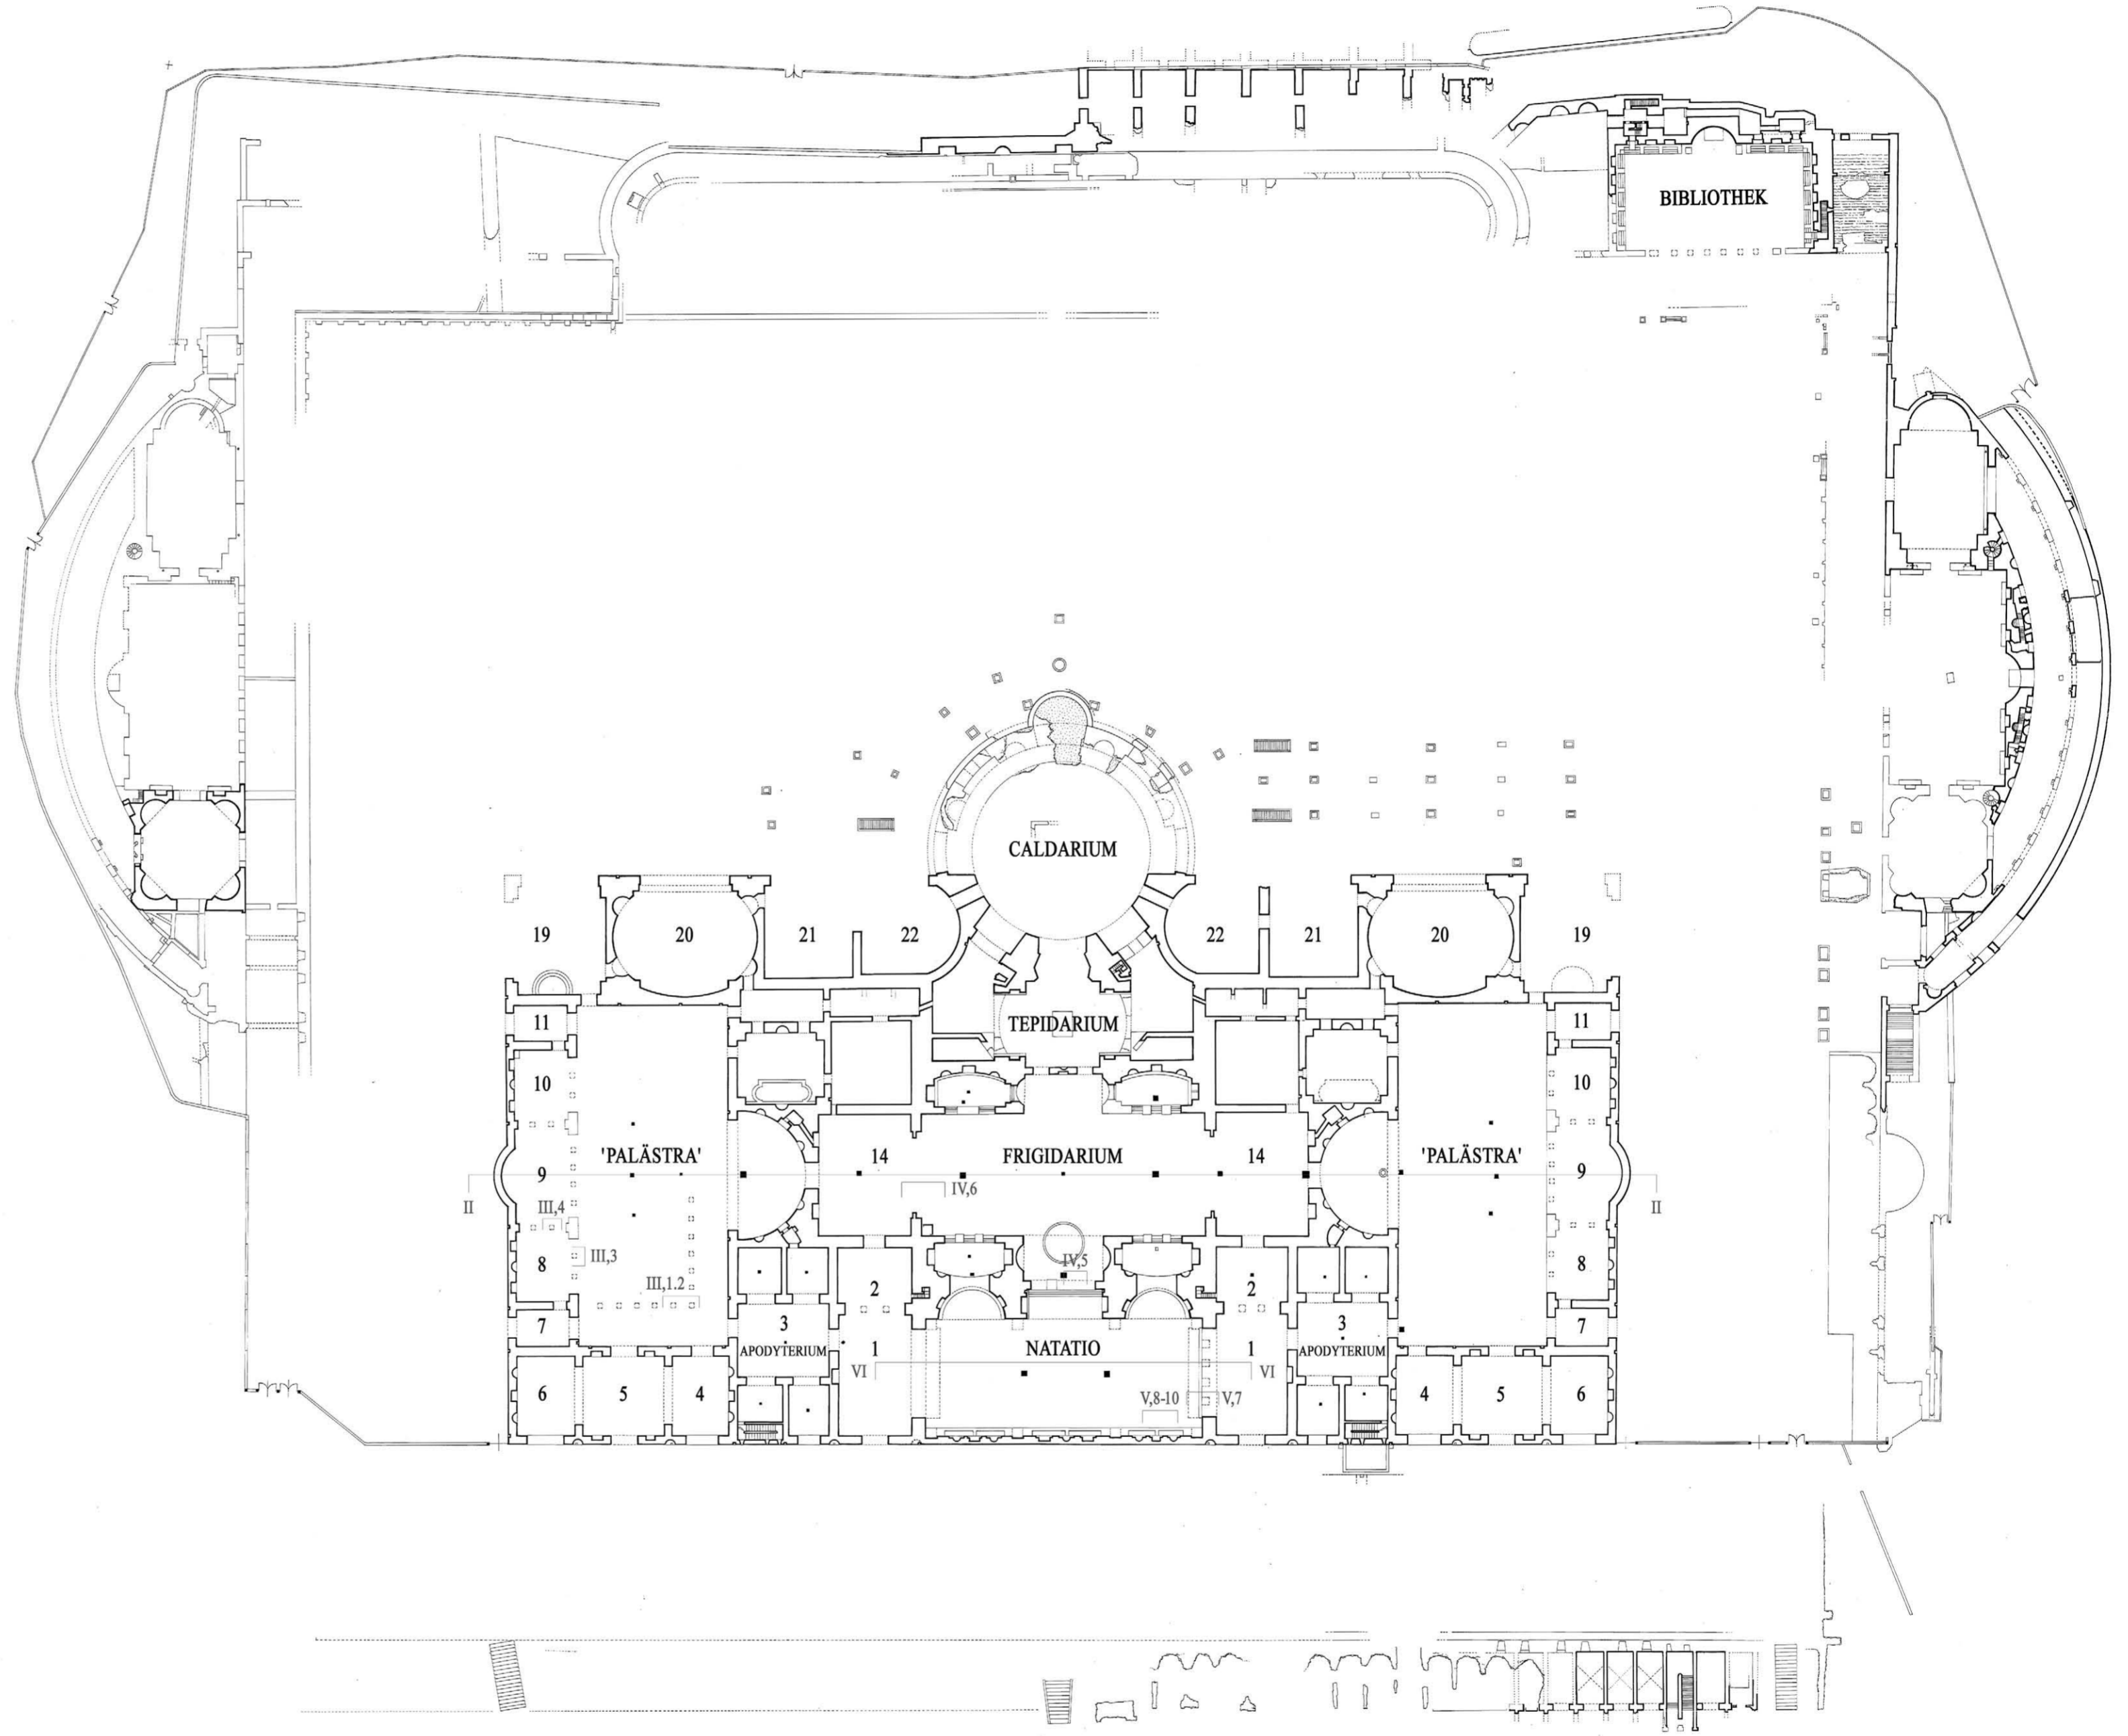

Gesamtplan
mit Bezeichnung der Räume und
Lage der Schnitte und Ansichten
Maßstab 1 : 1000

0 10 20 30 40 50 60 70 80 90 100 110 120 130 140 150 METRI
X L C CL CC CCL CCCL CD CDL D PIEDES