

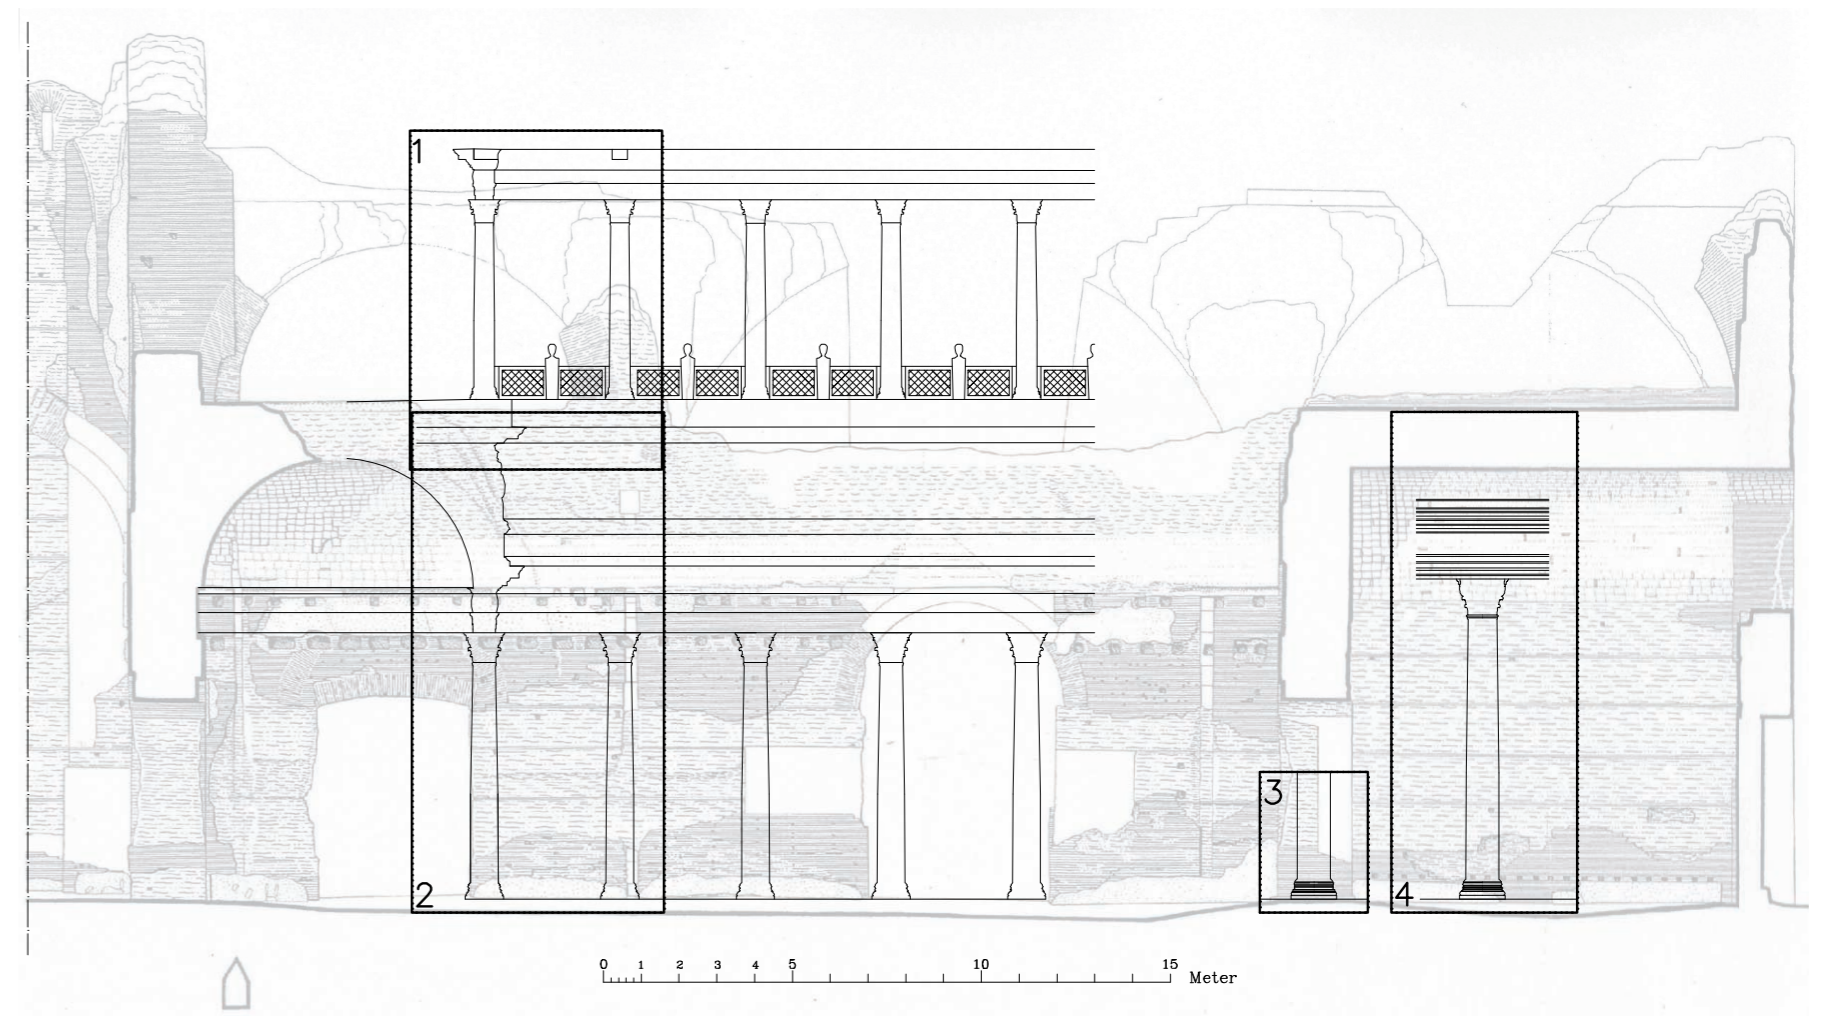



CARACALLATHERMEN – 'PALAESTRA'
Detail 1 – 1:25

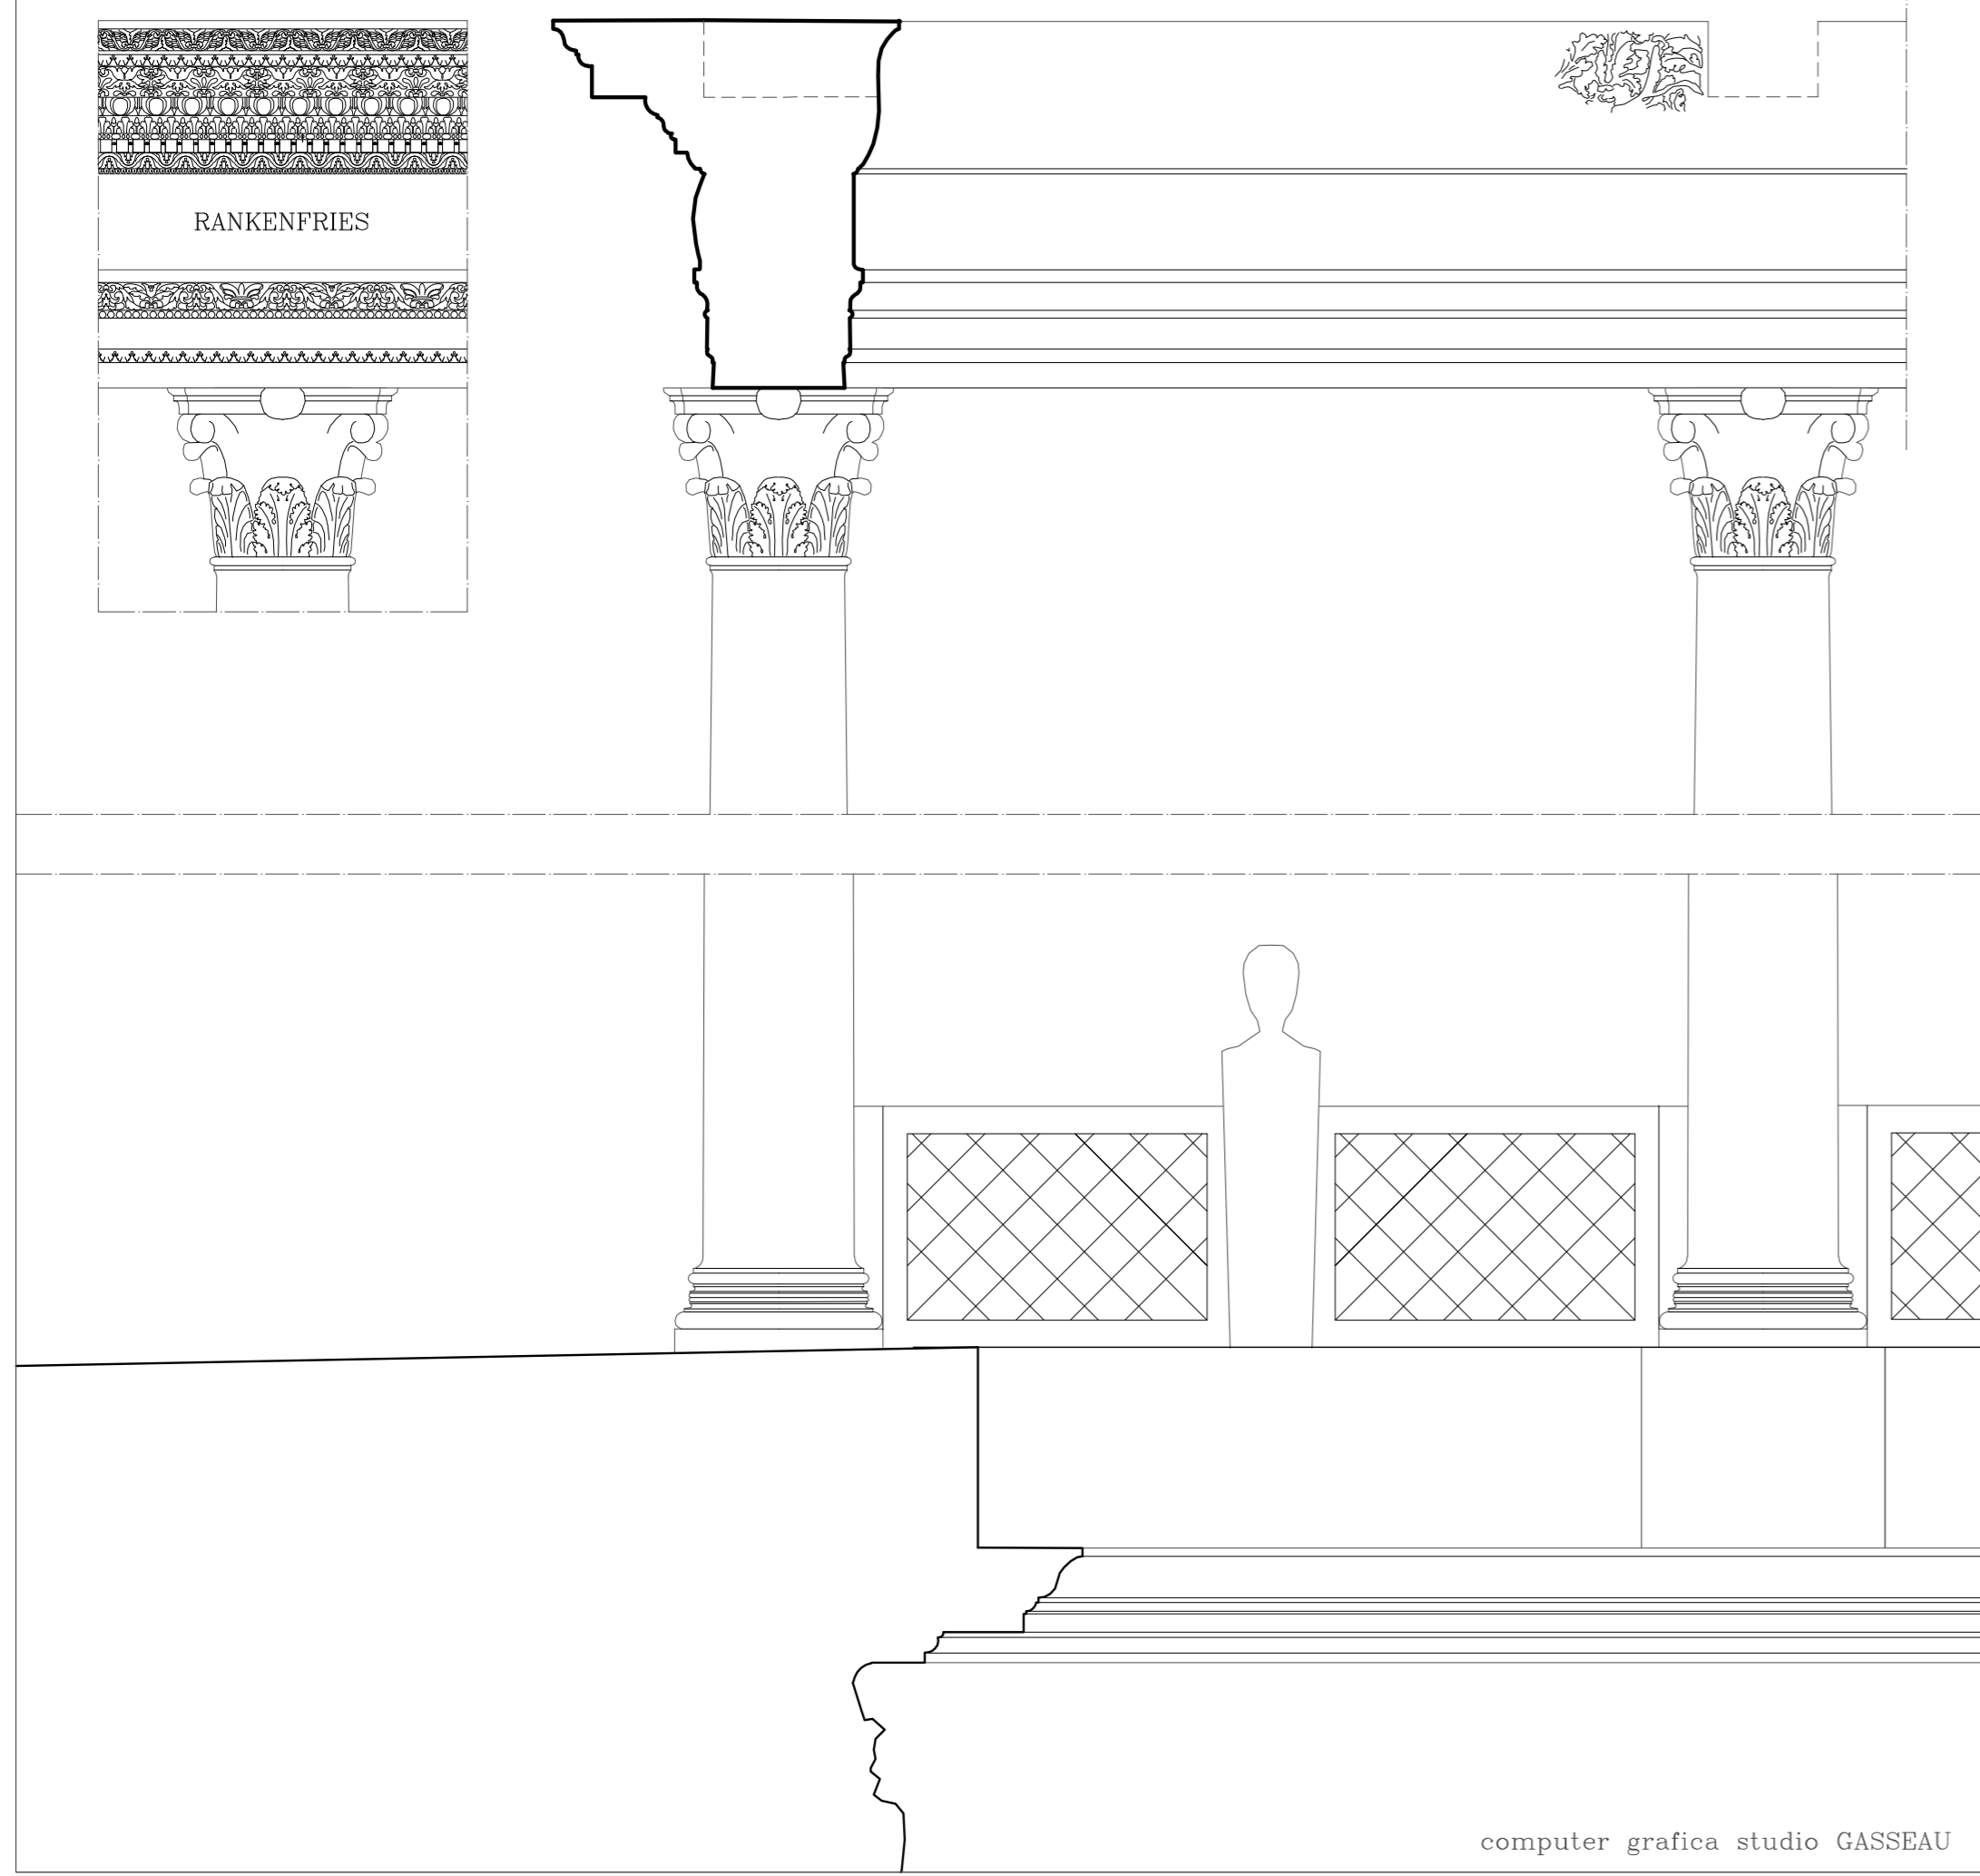

CARACALLATHERMEN – 'PALAESTRA'
Detail 3 – 1:25

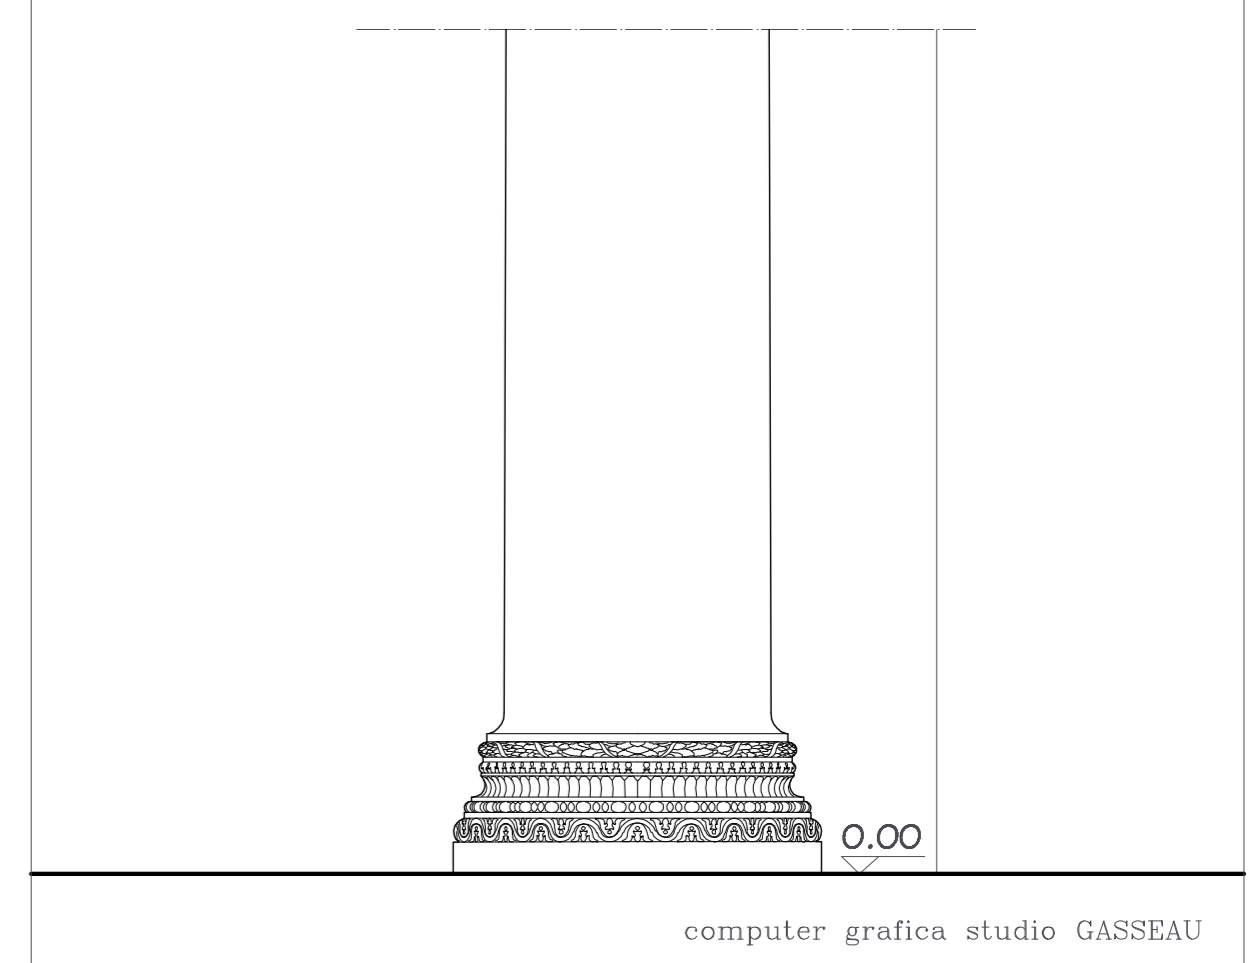

CARACALLATHERMEN – 'PALAESTRA'
Detail 2 – 1:25

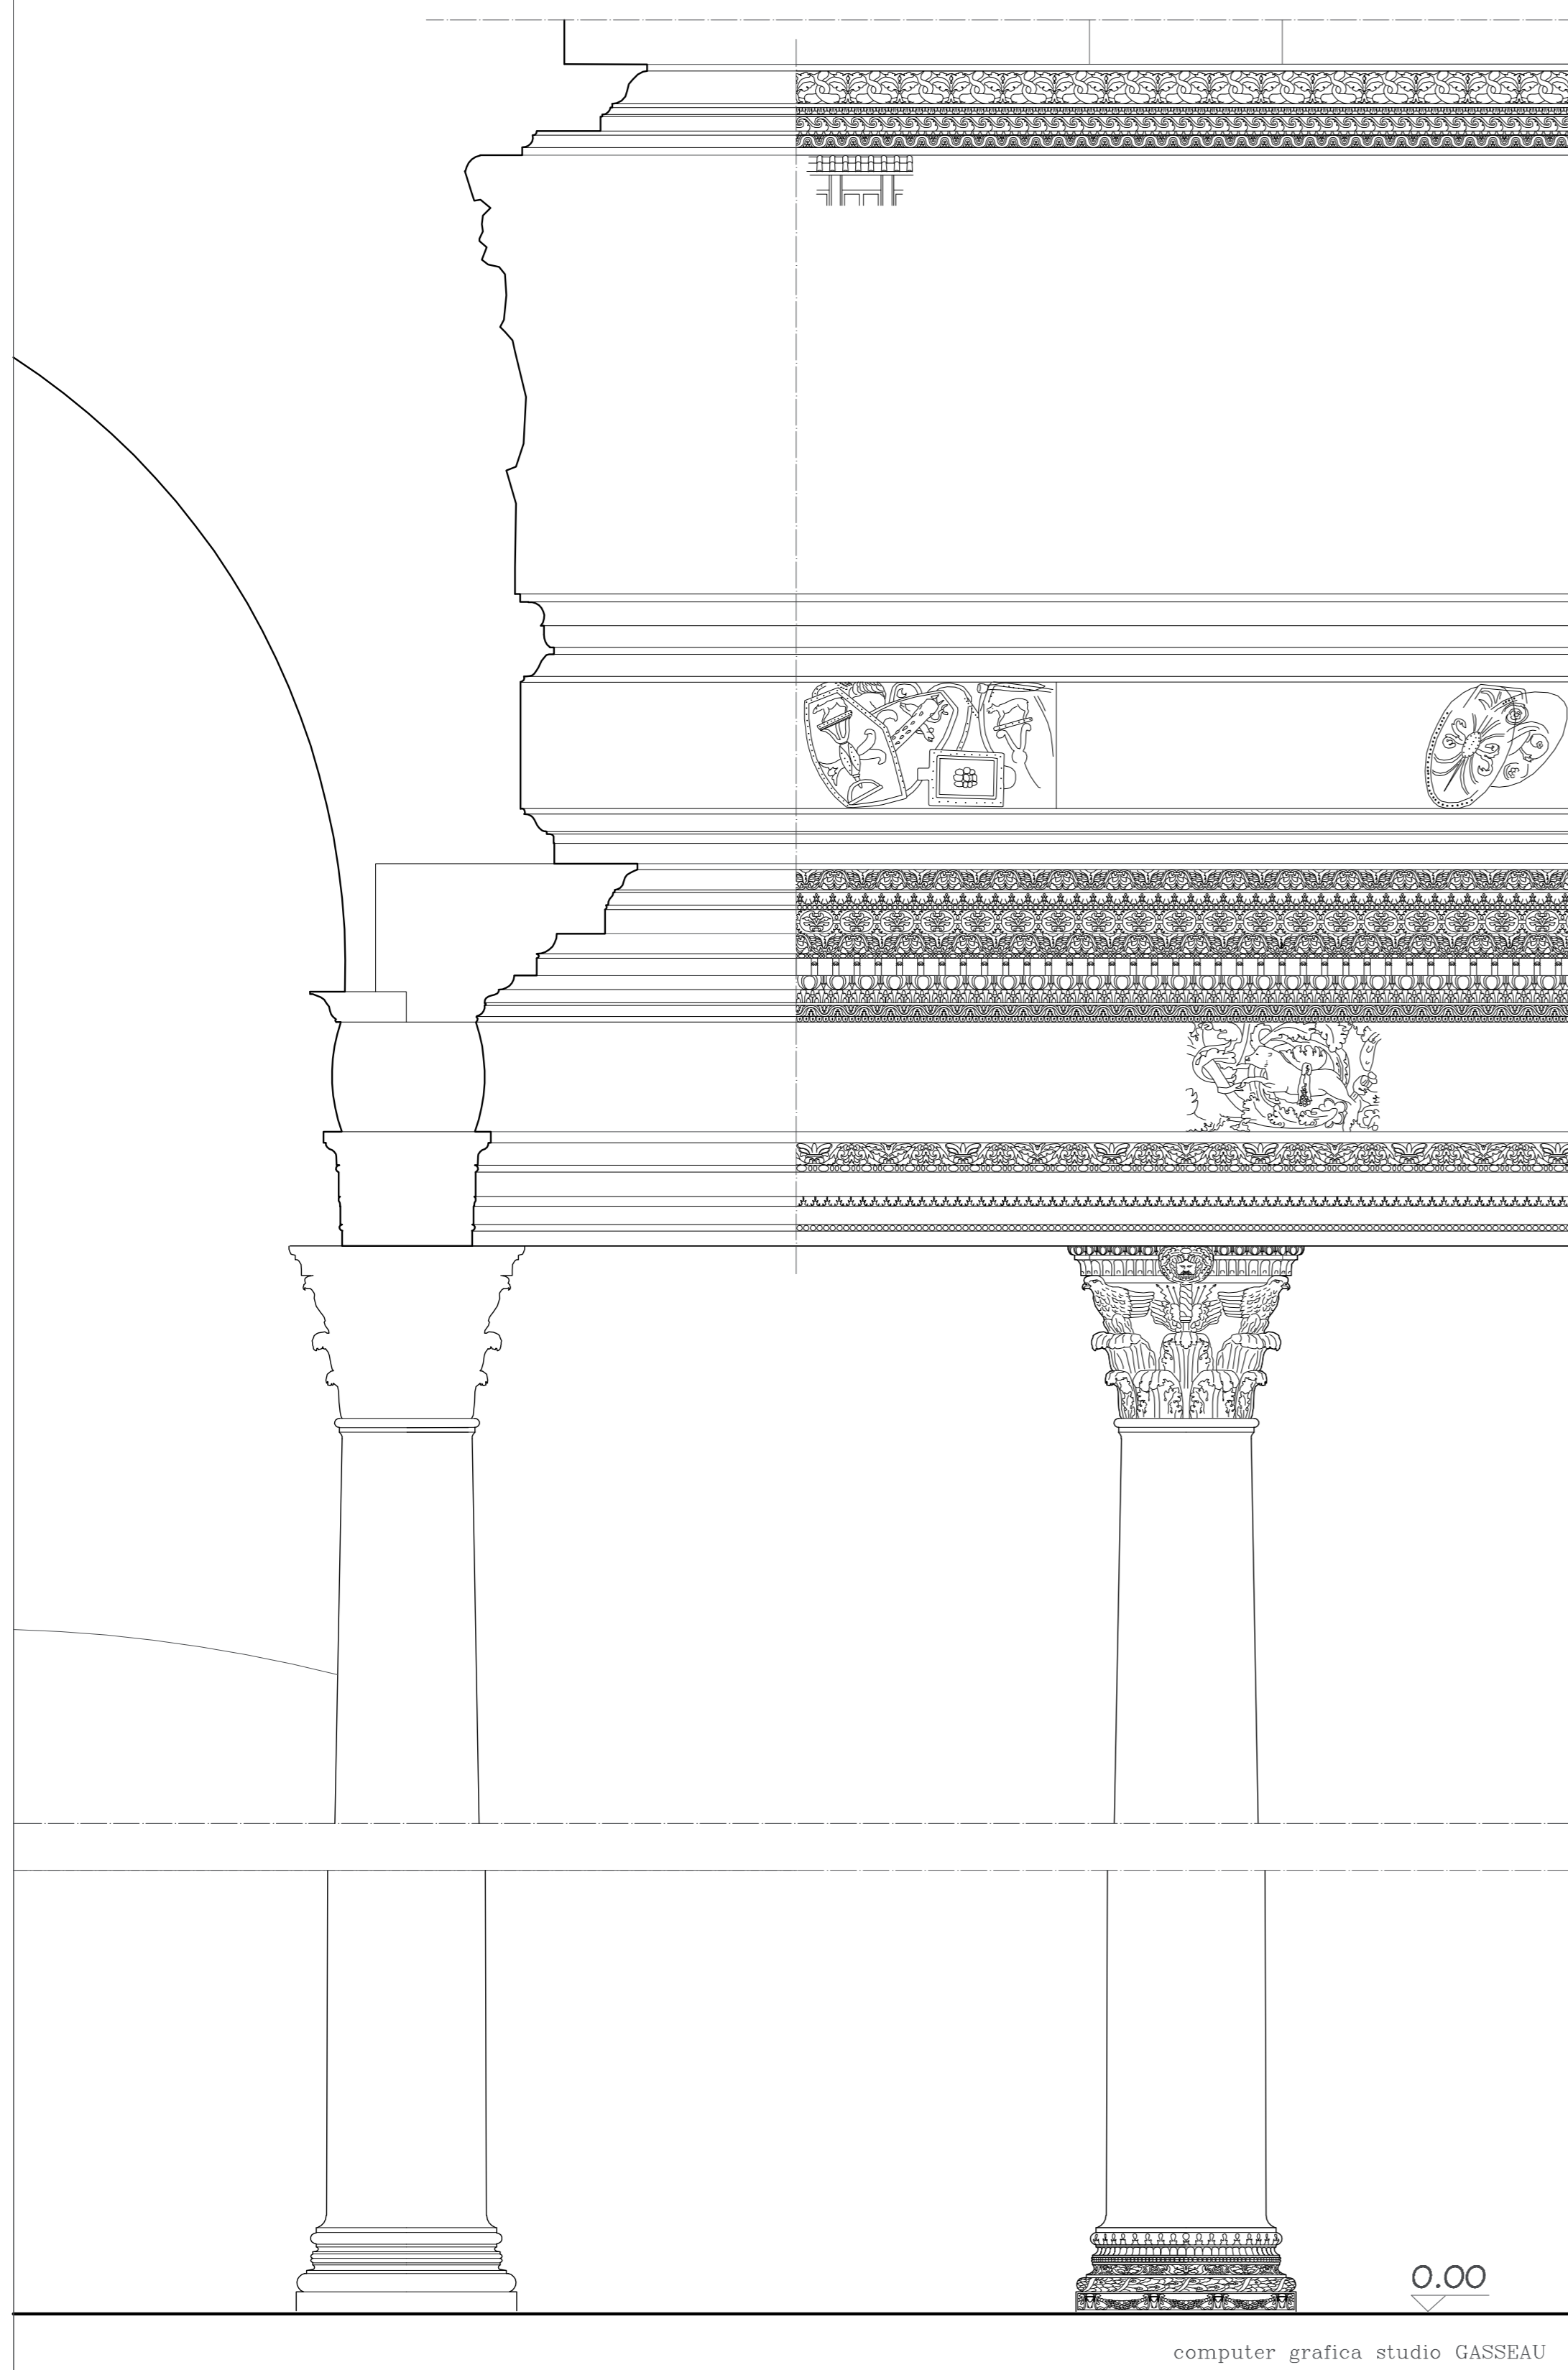

CARACALLATHERMEN – 'PALAESTRA'
Detail 4 – 1:25

