



CARACALLATHERMEN – FRIGIDARIUM
Detail 6b – 1:25

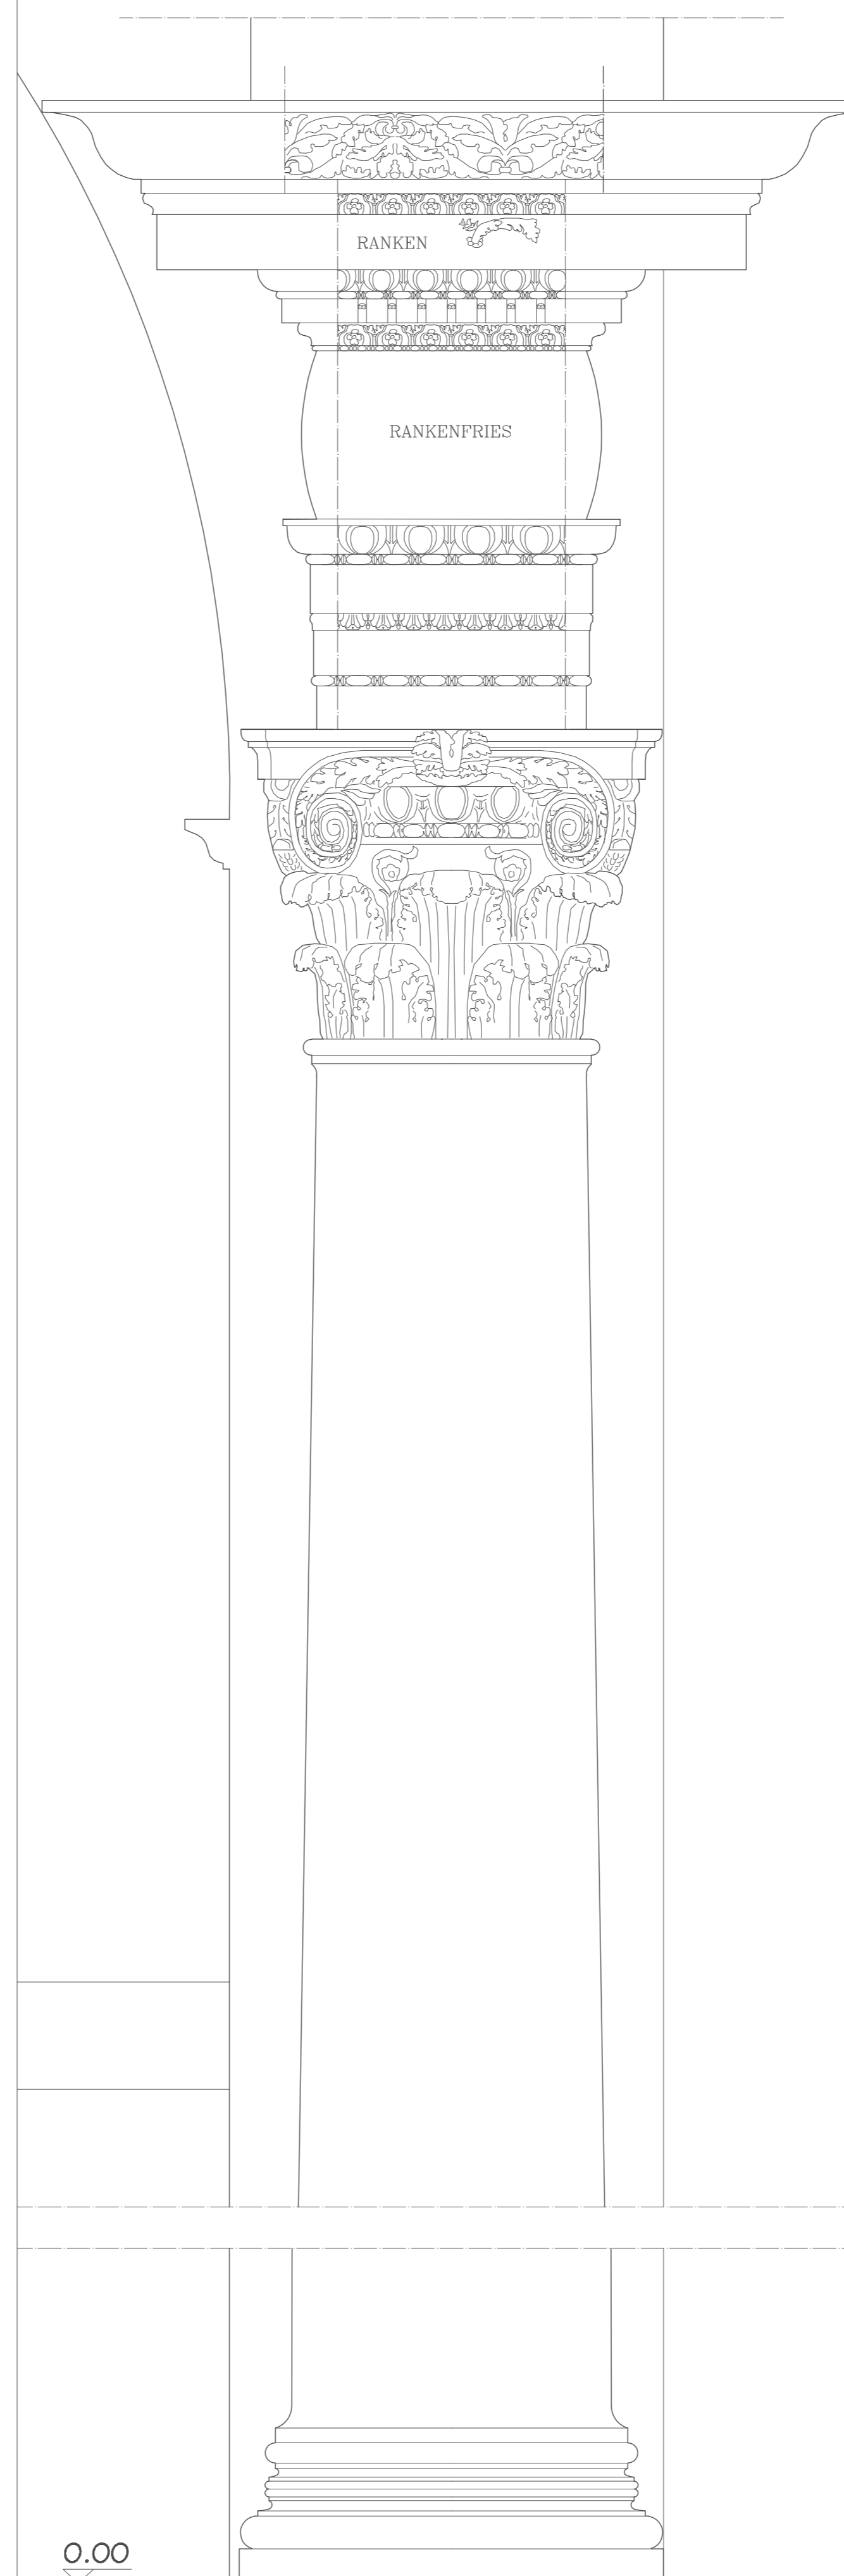

CARACALLATHERMEN – FRIGIDARIUM
Detail 6a – 1:25

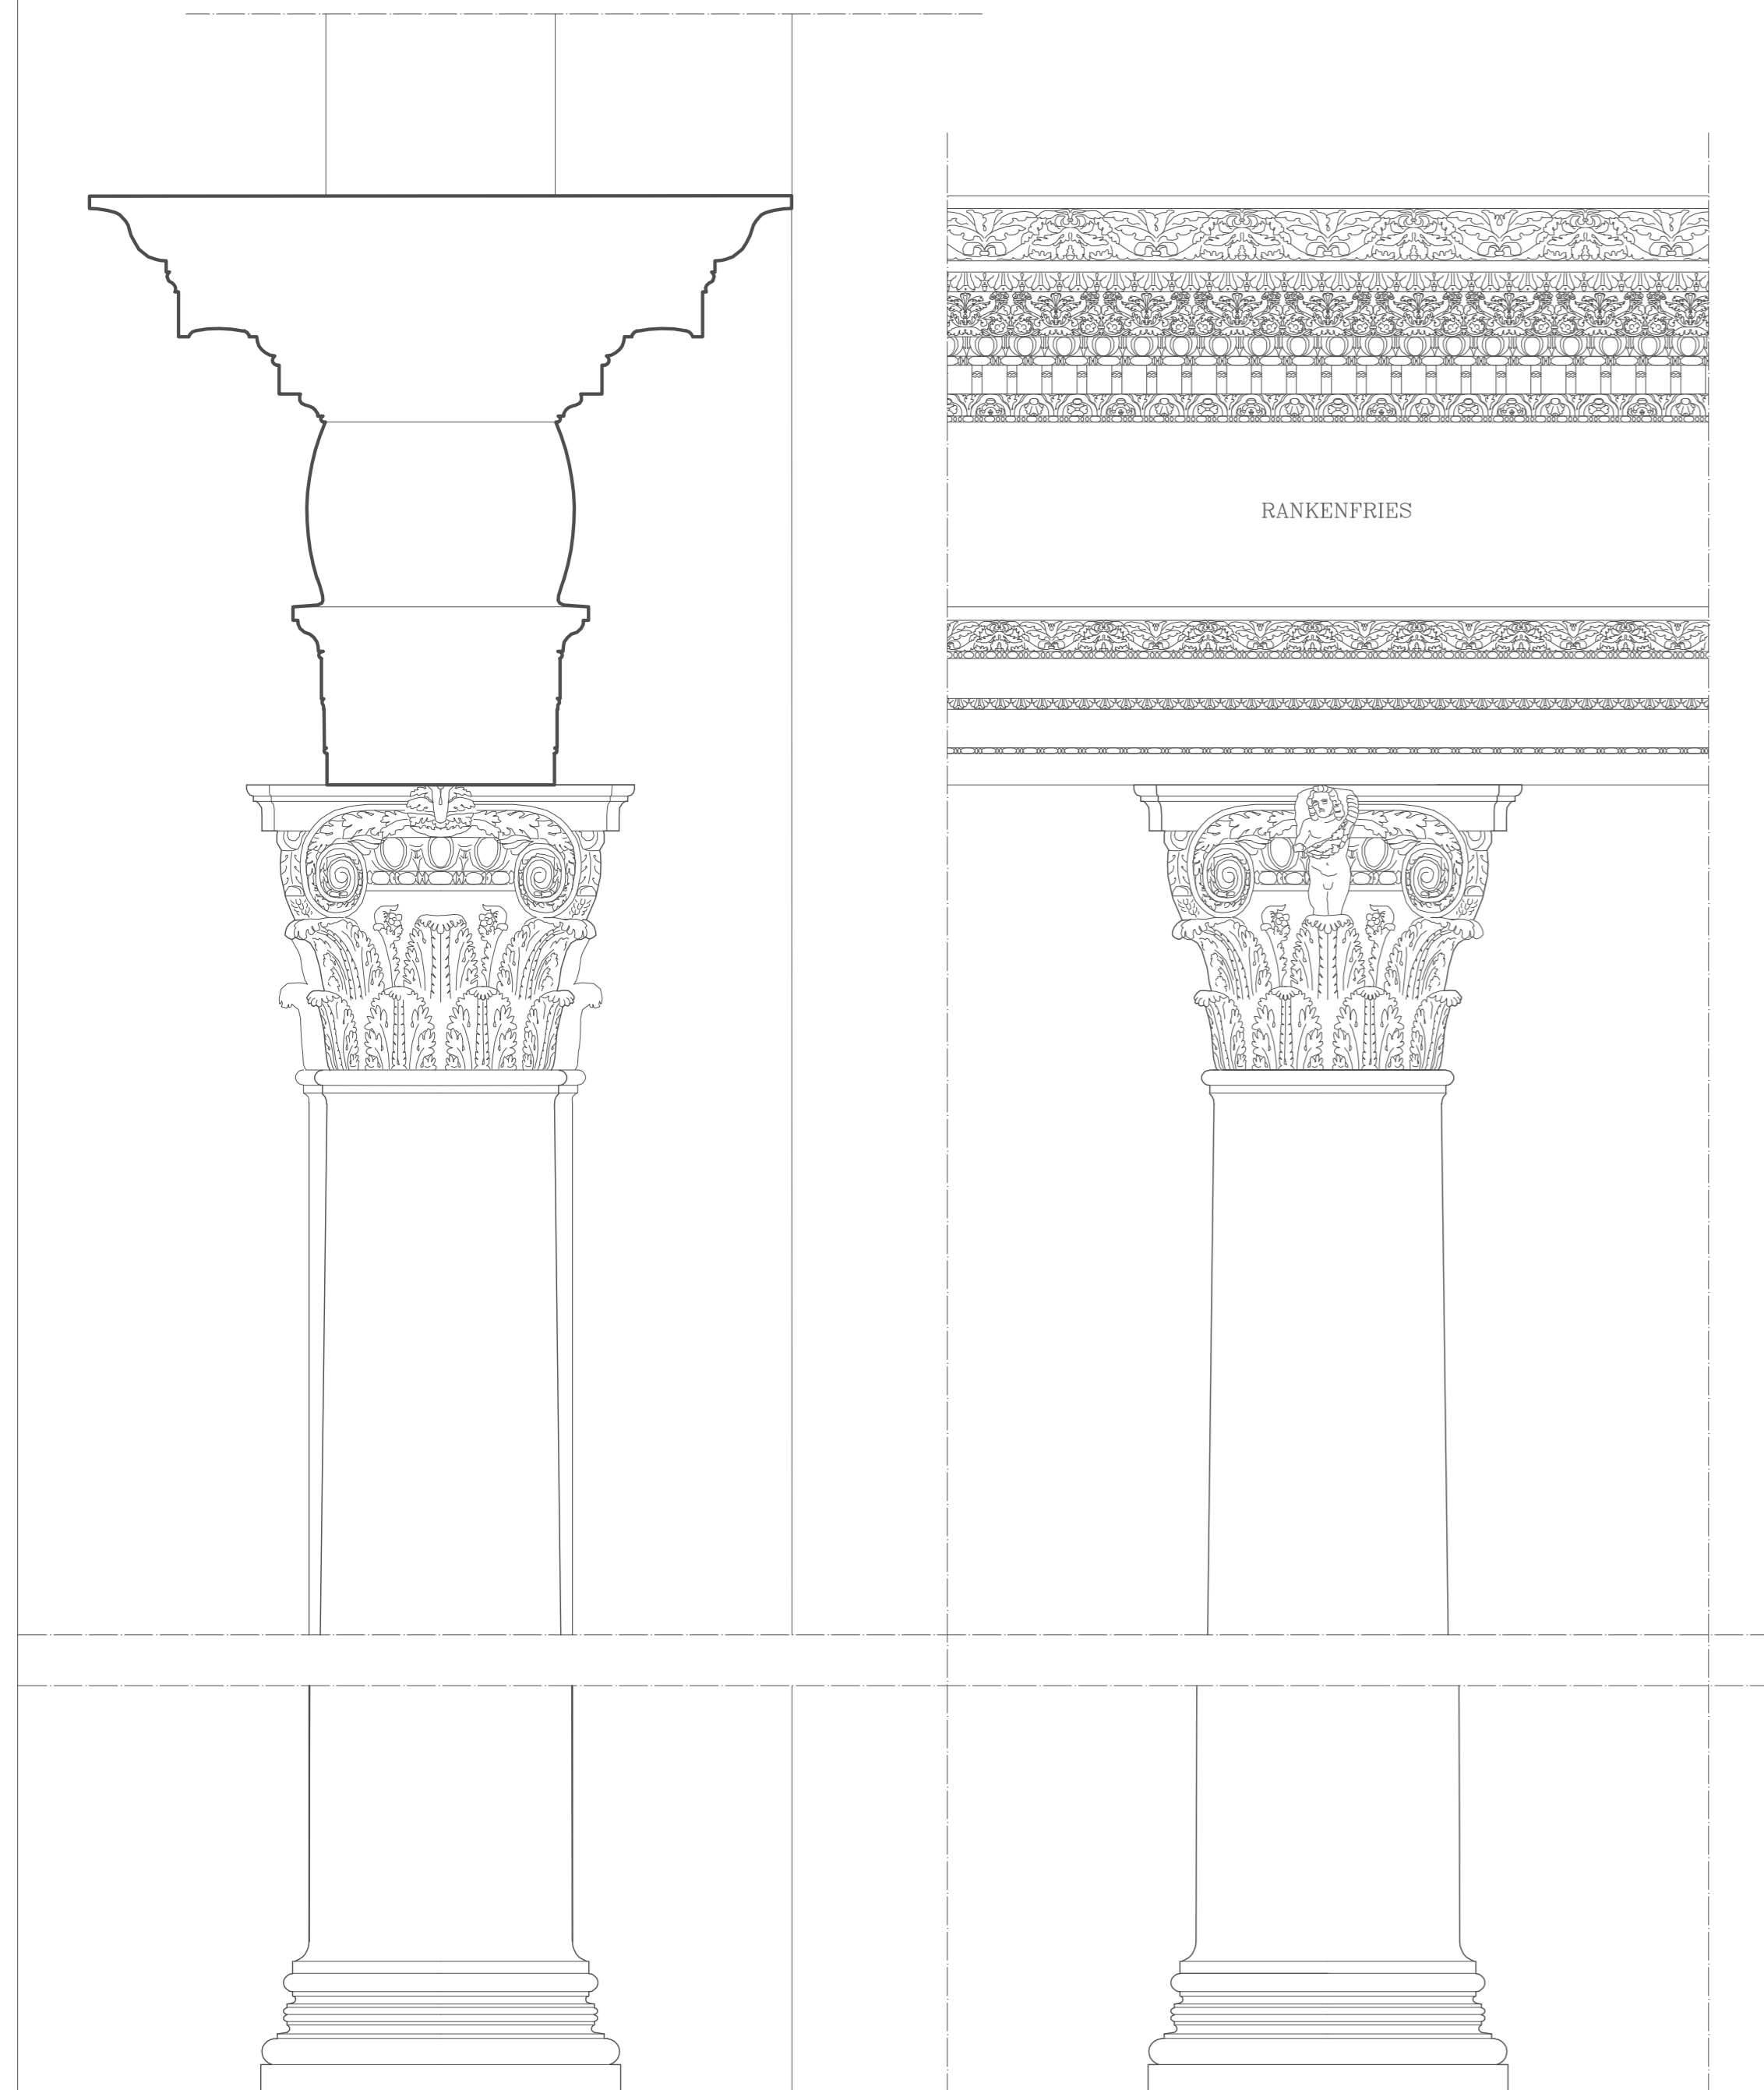

CARACALLATHERMEN – FRIGIDARIUM
Detail 5 – 1:25

